
















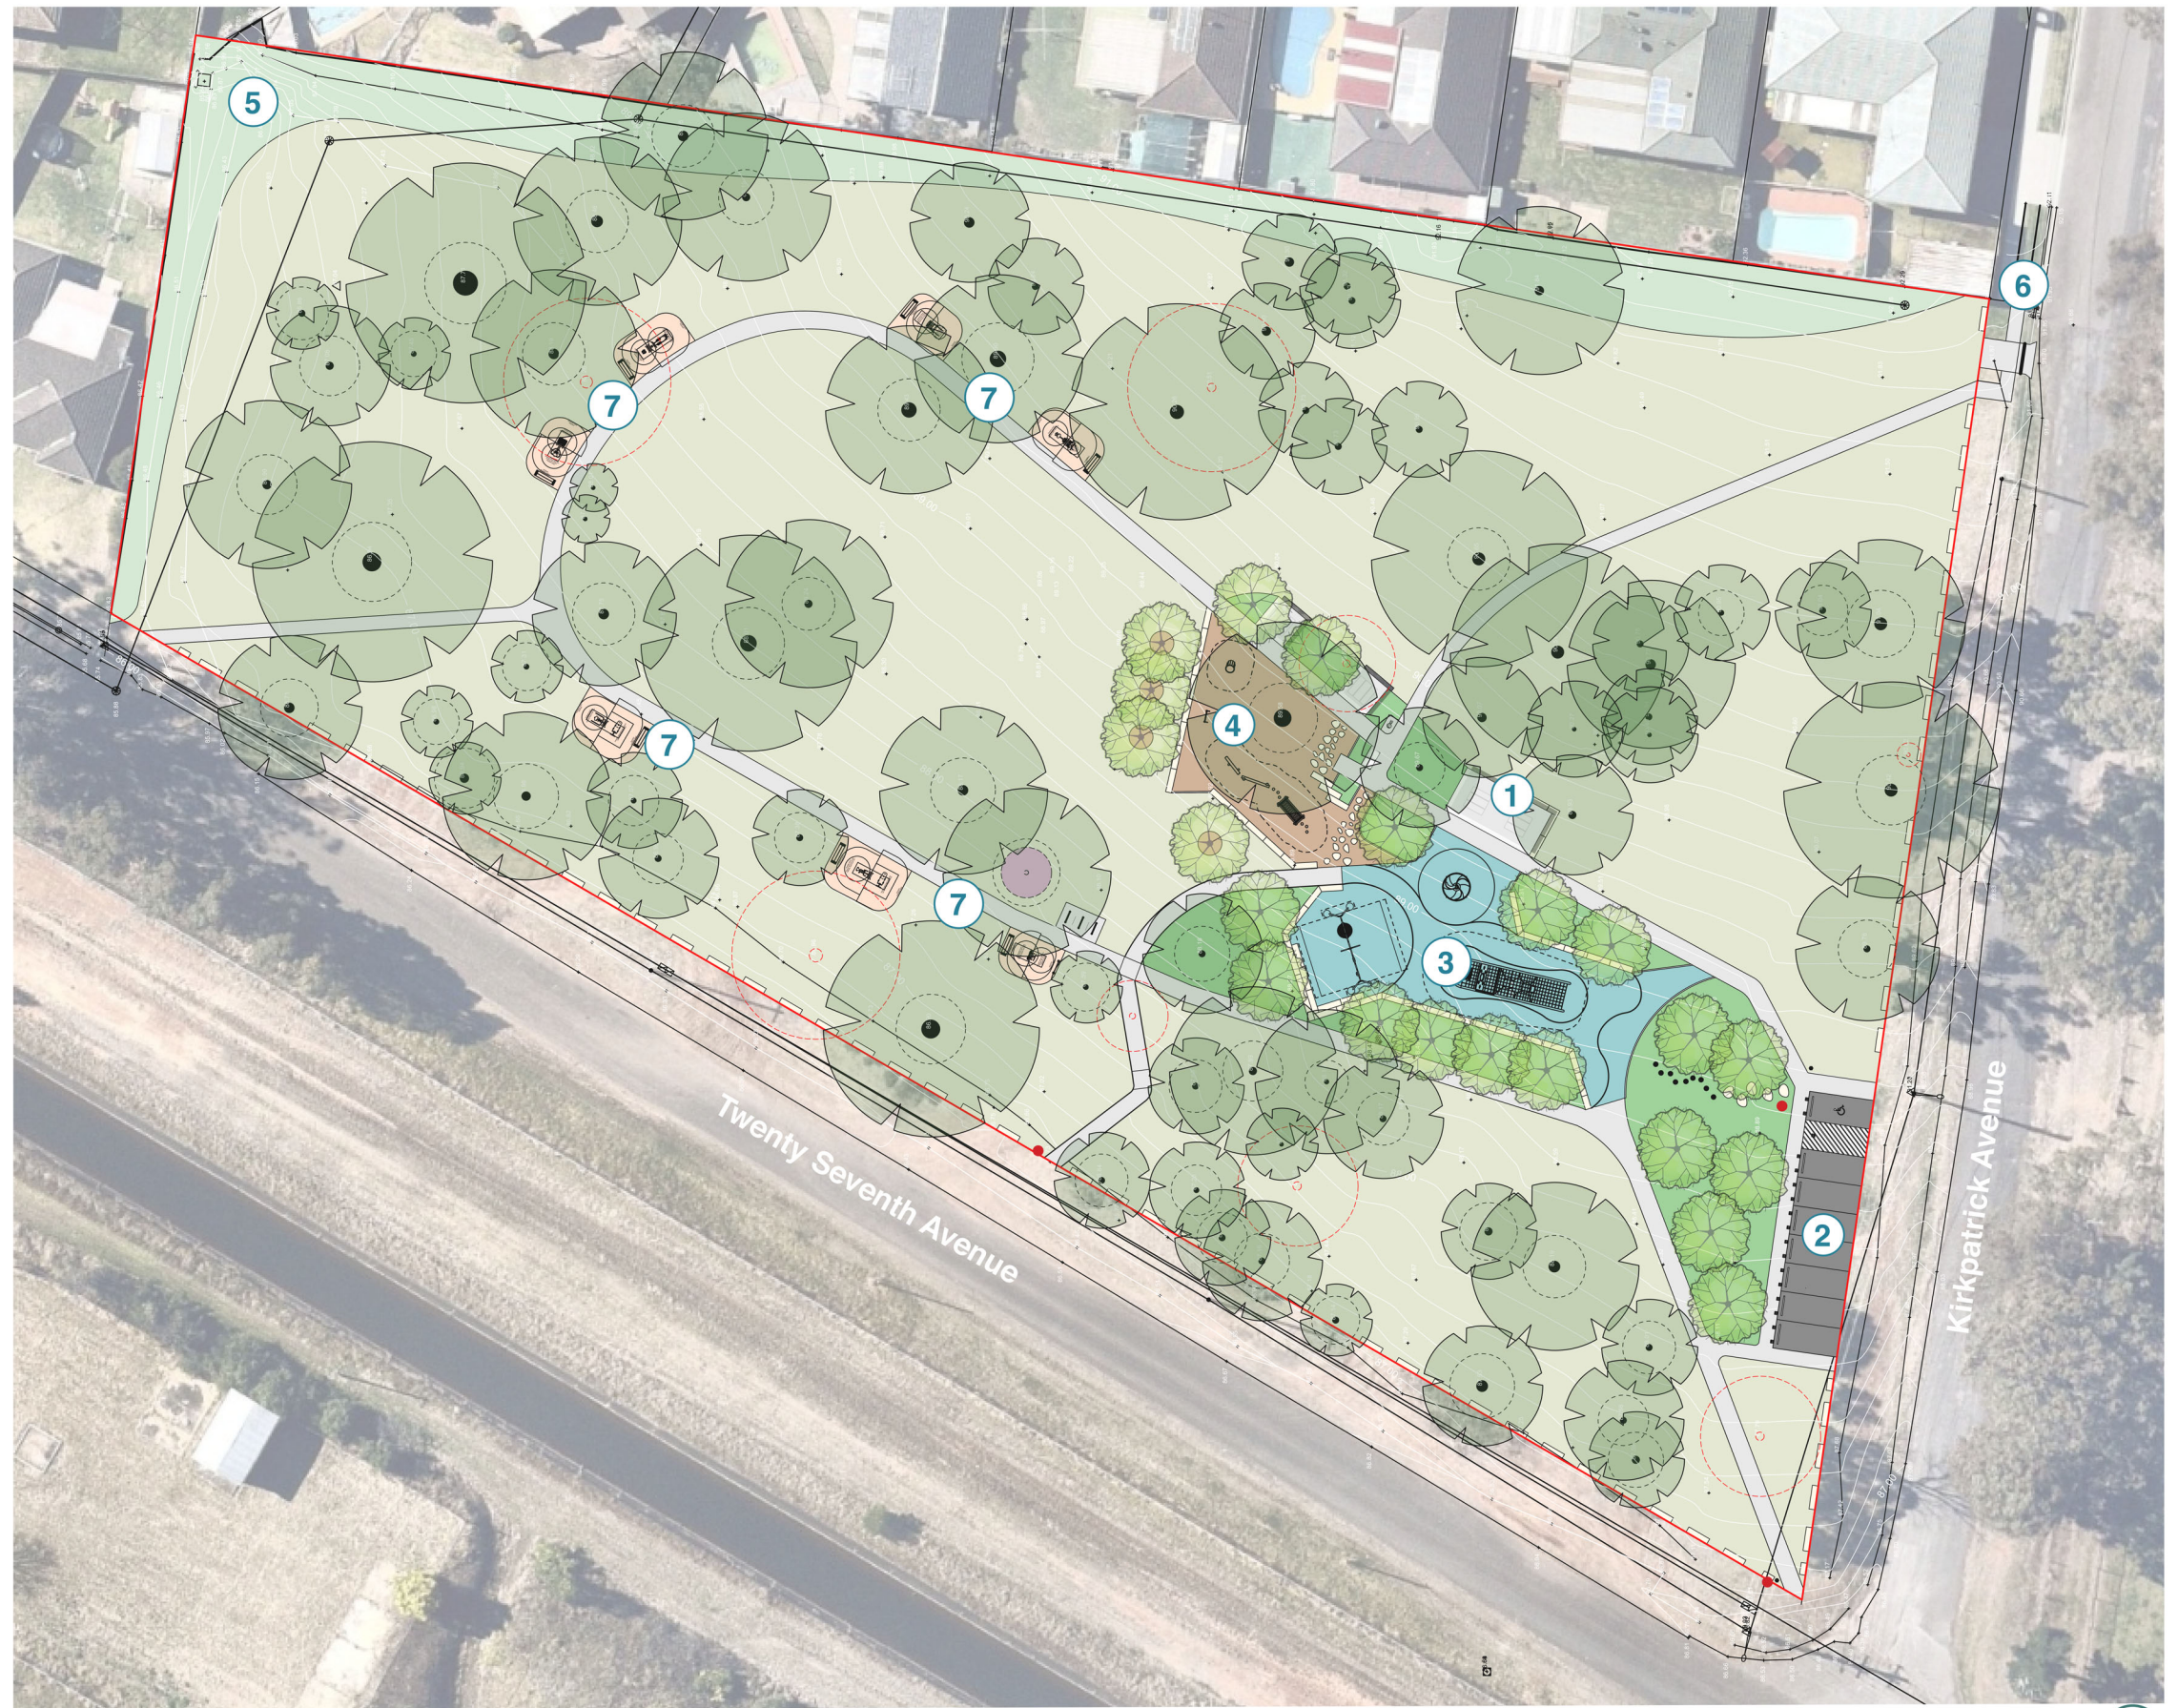


Grimson Park

Final Concept Plan

- KEY**
-  Existing tree
 -  Proposed tree
 -  Existing tree to be removed
 -  4x4m picnic shelter and setting
 -  8x4m picnic shelter and settings
 -  Proposed concrete footpath
 -  Existing turf to be retained
 -  Bollards + parking bays (8)
 -  Main play area
 -  Garden bed
 -  Rubber softfall
 -  Mulch softfall
 -  Nature play area
 -  Cumberland Plain bush regeneration area
 -  Entry signage
 -  Maintenance vehicle access
 -  Fitness station loop


























0 5 10 15 20 M

1:600 @ A3



Detail Area

KEY

-  Existing tree to be removed
-  Existing tree to be retained
-  Proposed tree
-  4x4m picnic shelter and setting
-  8x4m picnic shelter and settings
-  Proposed concrete footpath
-  Existing turf to be retained
-  Bike racks (3)
-  Sphagetti structure
-  Garden bed
-  Rubber softfall
-  Mulch softfall
-  All-access luna carousel
-  3-swing set
-  Picnic setting
-  Balance Trail
-  Glockenspiel
-  Drum
-  Bins (2)
-  Sandstone log retaining wall/seat
-  Small sandstone boulders/rocks
-  Fitness station 1
-  Entry signage
- Existing tree to be pruned into habitat tree
- Totem poles
- Water bubbler

