


LEGEND

===== PROPOSED KERB
 ===== EXISTING KERB

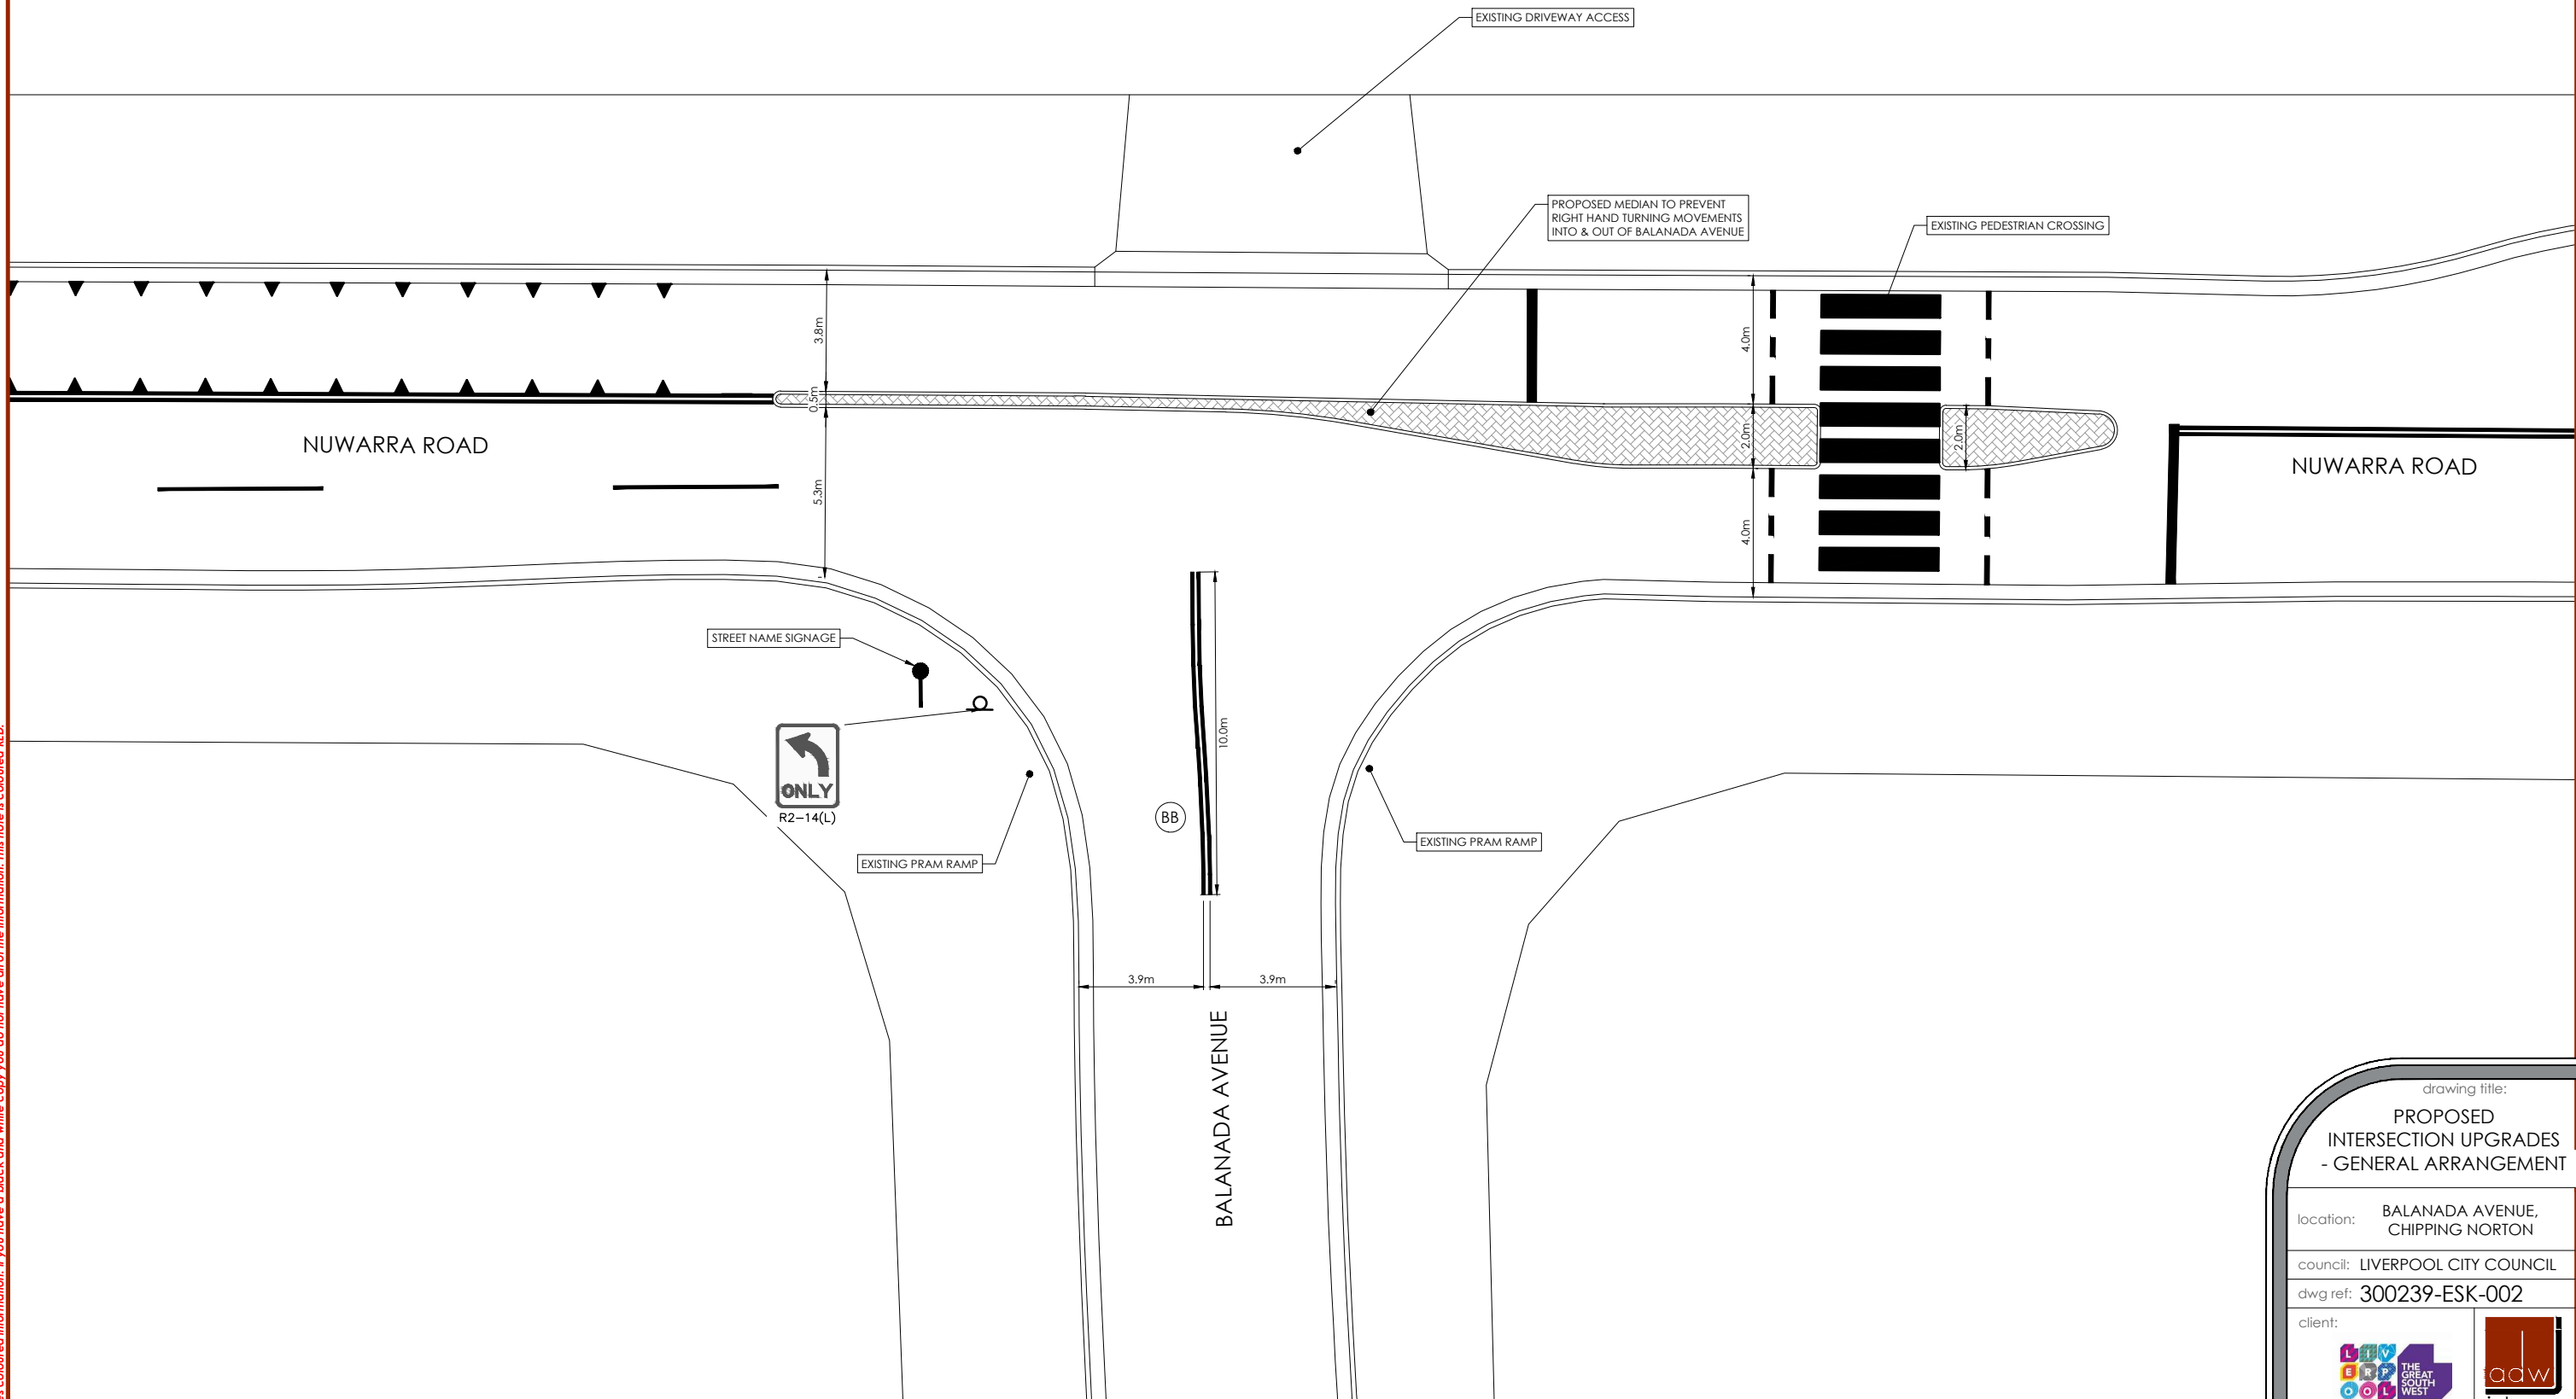

Plotted By: Michael Fennie Plot Date: 03/11/20 11:06:43AM Cad File: S:\300239\DWG\GENERAL\300239-ESK-002[A].DWG
 This plan includes coloured information. If you have a black and white copy you do not have all of the information. This note is coloured RED.

working beyond expectations

drawing title:
PROPOSED INTERSECTION UPGRADES - GENERAL ARRANGEMENT

location: **BALANADA AVENUE, CHIPPING NORTON**
 council: **LIVERPOOL CITY COUNCIL**
 dwg ref: **300239-ESK-002**



central coast office ph: (02) 4305 4300
 hunter office ph: (02) 4978 5100
 sydney office ph: (02) 8046 7411
 www.adwjohnson.com.au

ver.	date	comment	drawn	pm	level information	scale (A1 original size)	notes
A	03.11.20	INITIAL ISSUE	MF	IB	DATUM: A.H.D. CONTOUR INTERVAL: N/A	A1 1:100 0 2.5 5.0m A3 1:200	

"Copyright Notice" This plan and the information it contains are copyright and remain the property of ADW Johnson Pty Ltd. ADW Johnson Pty Ltd grants to the client named on this plan a license to use the information herein for the purpose for which we were engaged to perform the work. Use of the plan and information it contains for any other purpose is not permitted unless prior written approval has been obtained from ADW Johnson Pty Ltd.