


CHARACTER IMAGES

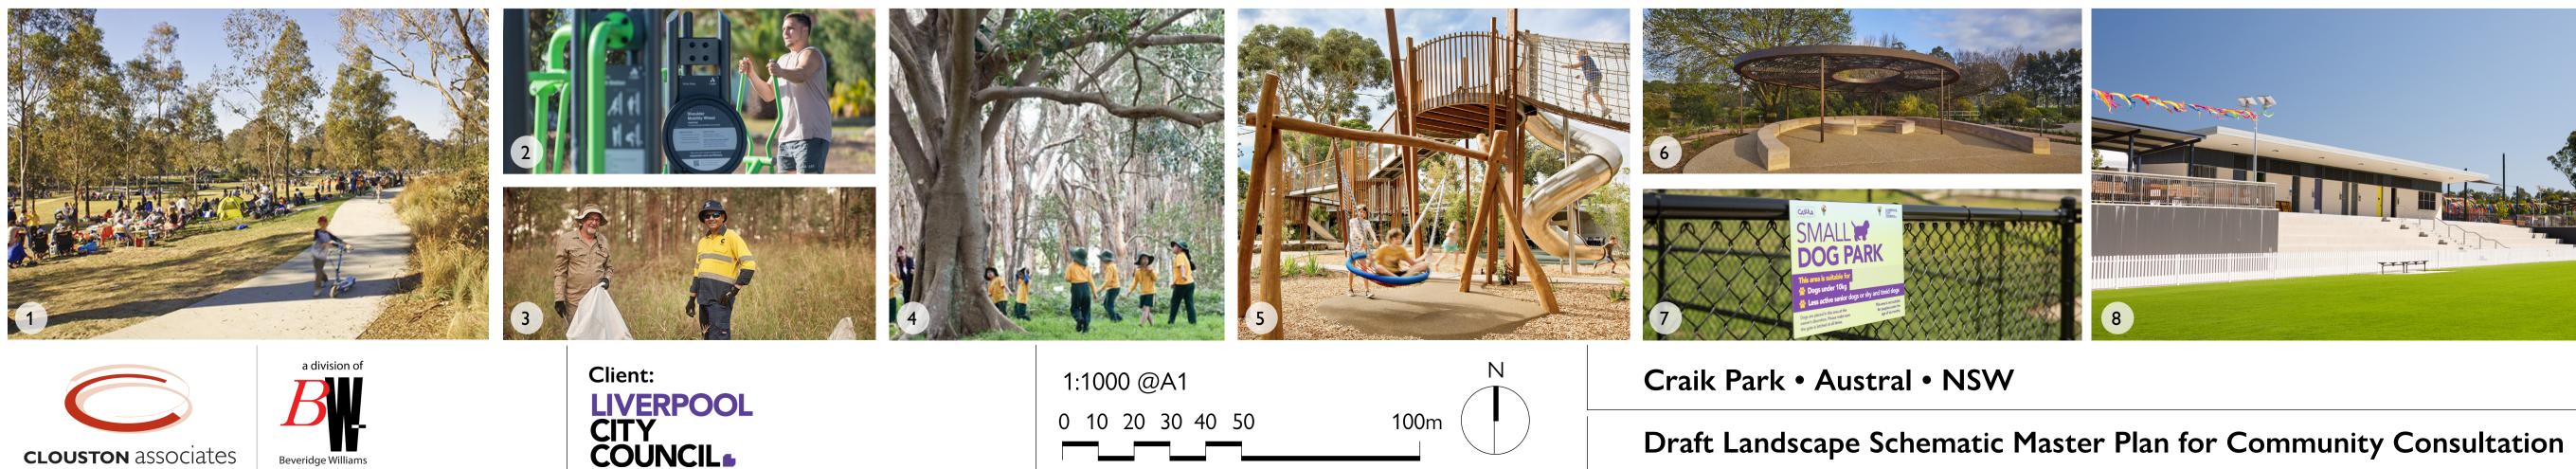

LANDSCAPE ARCHITECTS • URBAN DESIGNERS • LANDSCAPE PLANNERS

65-69 KENT STREET • SYDNEY NSW 2000 • PO BOX R1388 • ROYAL EXCHANGE NSW 1225 • AUSTRALIA • sydney@clouston.com.au • TELEPHONE +61 2 8272 4999

- Proposed Connecting with Country (CWC) space
- Proposed lawn/courts/overflow parking area

- Proposed Sports and Community amenities building
- including change rooms, toilets and community room.
- Proposed car park with circulation space for coaches
- Proposed nodes with outdoor gym equipment
- Proposed throwing cages 1x shotput, 2x discus/multi-use
- Proposed long Jump triple jump tracks and sandpits
- Proposed main welcoming pedestrian entrance forecourt area
- Proposed IAAF standard athletics track and facilities

- Existing ageing sports amenities and community spaces to be relocated to new
- Future Drainage Infrastructure proposed by others
- Potential connection to adjoining future open spaces
- Future pedestrianised road proposed by others



S23-01272 Sk 1

07/10/2023

P:\S23\S23-01272 CRAIK PARK - LANDSCAPE MASTER PLAN\06 LAYOUT\A REPORTS\S23-01272 CRAIK PARK COMMUNITY CONSULTATION.INDD • LAST PRINTED ON 04/10/2023 06:00PM