

LEGEND: TRAFFIC REDISTRIBUTION

ADT EXISTING ADT PROPOSED

LEGEND & STAGING

- LATM STUDY AREA
- EXISTING ROUNDABOUT & WATTS PROFILE DEVICES
- STAGE 1
- PROPOSED PARTIAL ROAD CLOSURE
- PROPOSED GIVE WAY TREATMENT
- STAGE 2
- PROPOSED FLAT TOP HUMPS
- STAGE 3
- PROPOSED RAISED INTERSECTION
- PROPOSED ROUNDABOUT

GENERAL NOTES:

1. THIS PLAN HAS BEEN PREPARED TO SUPPORT A TRAFFIC ASSESSMENT REPORT AND SHOULD NOT BE VIEWED WITHOUT REFERENCE TO THAT DOCUMENT.
2. THIS PLAN HAS BEEN PREPARED FROM AERIAL PHOTOGRAPHY AND THE LOCATION OF STRUCTURES AND FEATURES IS APPROXIMATE ONLY. DIMENSIONS SHOWN ARE SUBJECT TO FIELD SURVEY AND DETAILED DESIGN.

**NOT FOR CONSTRUCTION**




ISSUE	DETAILS	DATE	App.
D	LTC COMMENTS ADDRESSED	28/09/23	
C	COUNCIL COMMENTS ADDRESSED	27/07/23	
B	TRAFFIC REDISTRIBUTION ADDED	11/07/23	
A	PRELIM DEVICE LOCATION FOR REVIEW	26/06/23	





Height Datum	NO DATUM	Drawn	I.MANN	Date	26/06/23	Client	LIVERPOOL CITY COUNCIL	Job Number	20230078
Plan Azimuth	APPROXIMATE M.G.A.	Surveyed		Date		Title	ELIZABETH HILLS, LIVERPOOL LOCAL AREA TRAFFIC MANAGEMENT CONCEPT PLANS	Scale	1: 5000 (A3)
Services		Designed	I.MANN	Date	26/06/23			Sheet	1 OF 6
		Approved	D.DROZD	Date		Signed		Drawing Number	ISSUE
							OVERVIEW SHEET		D

**STAGE 1**

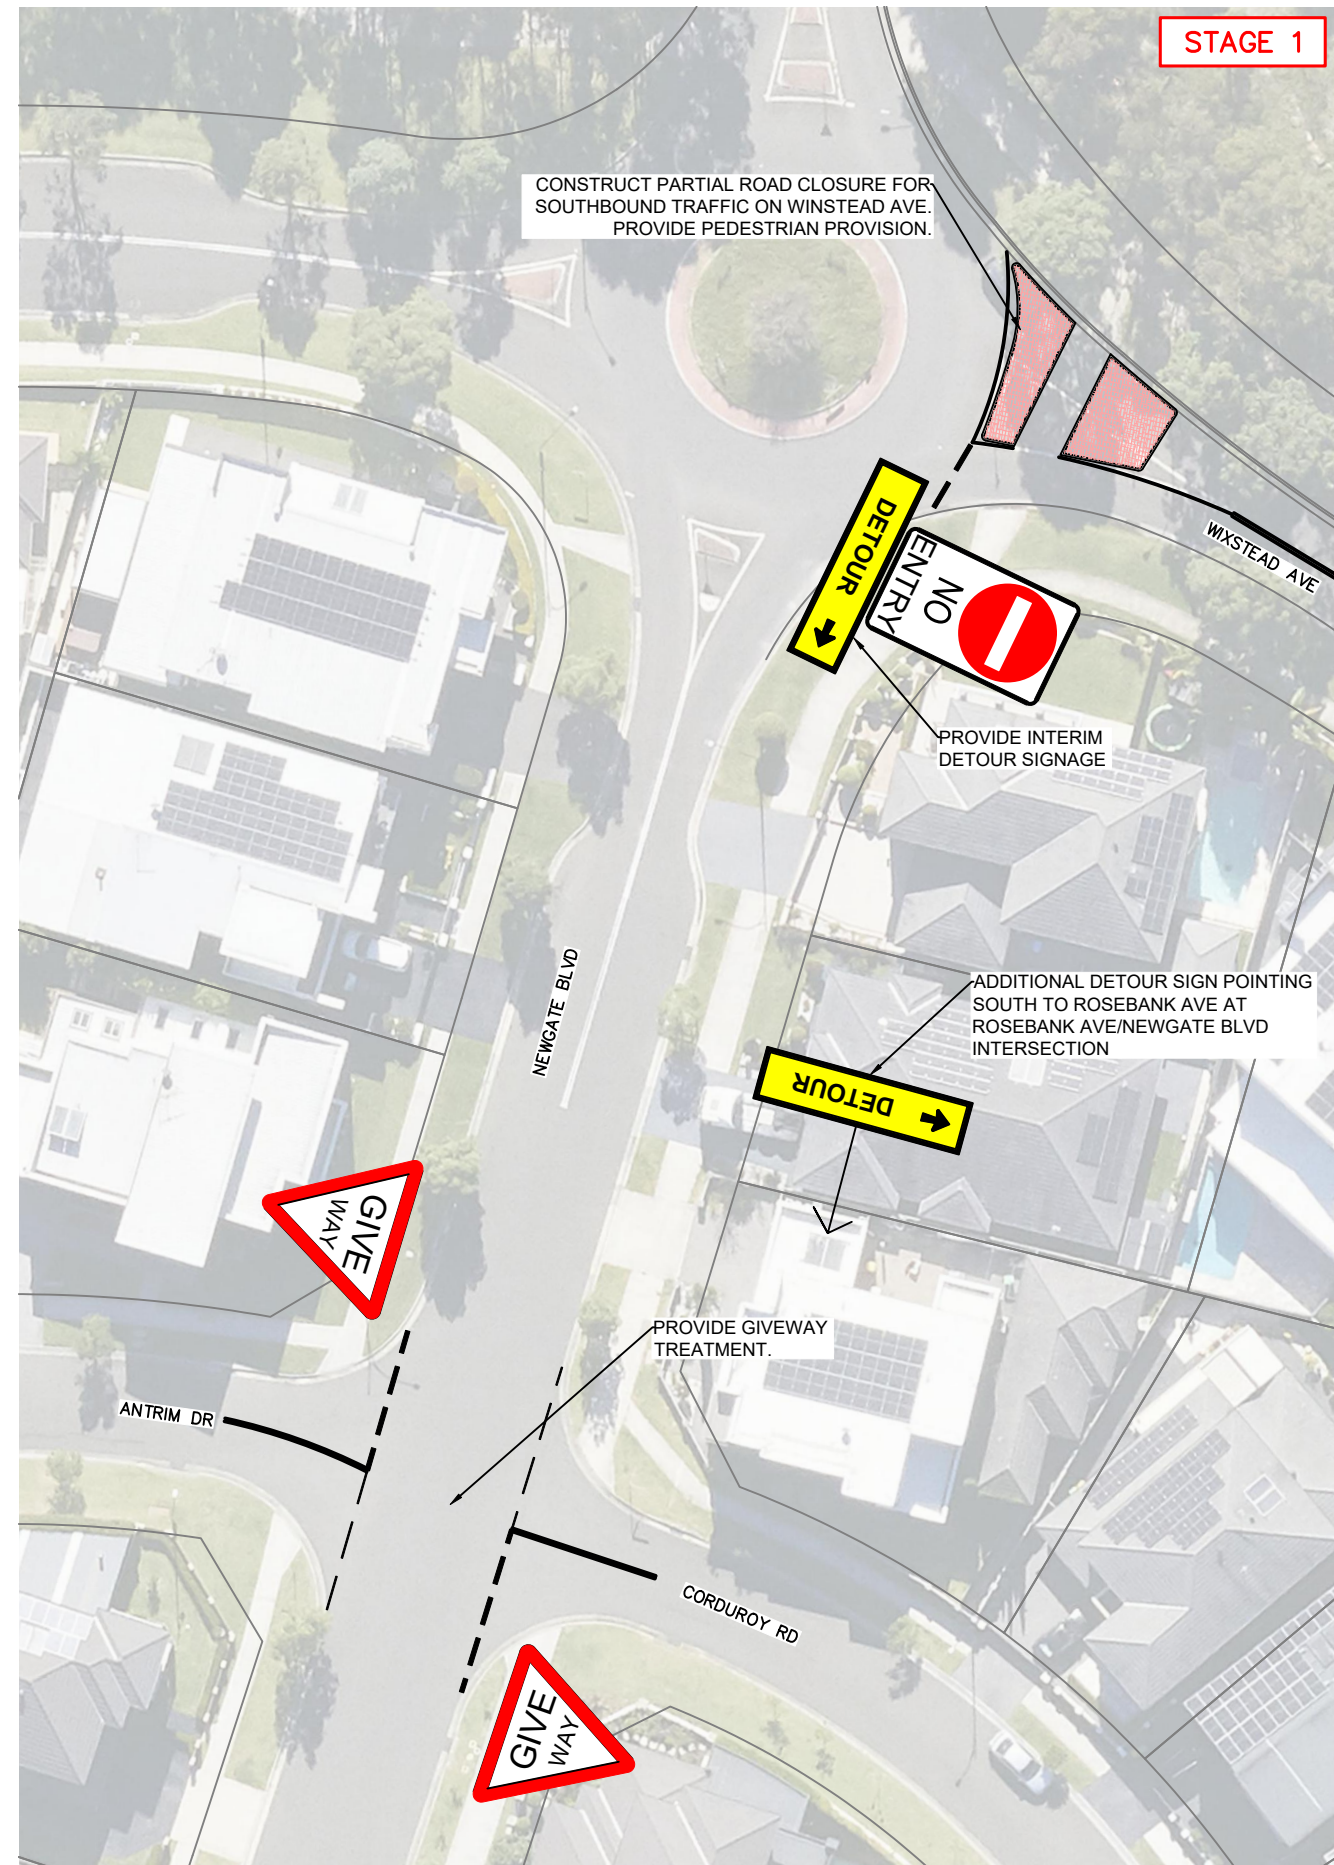

**STAGE 1**

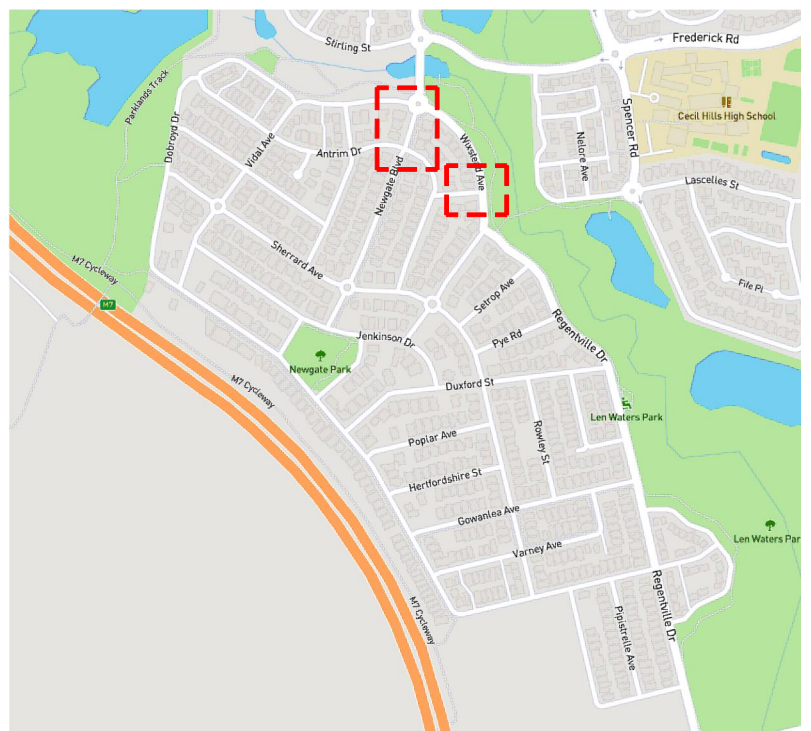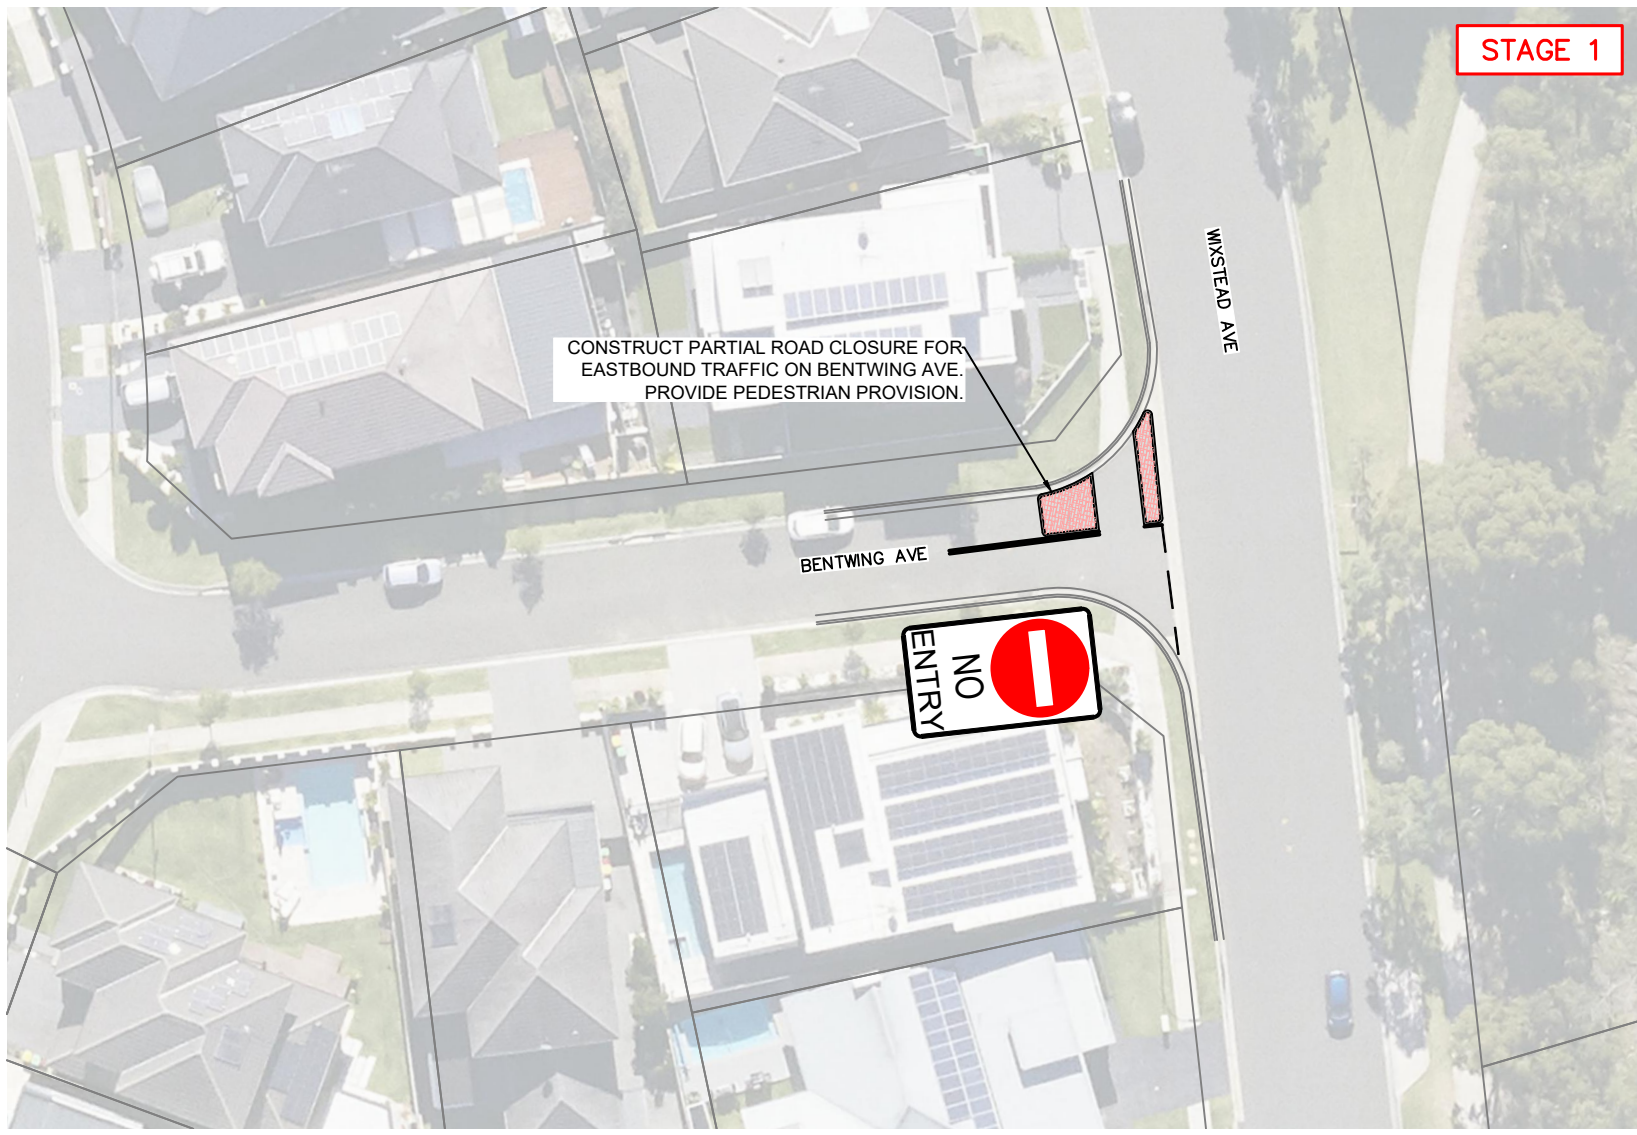

**NOT FOR CONSTRUCTION**



ISSUE	DETAILS	DATE	App.
D	LTC COMMENTS ADDRESSED	28/09/23	
C	COUNCIL COMMENTS ADDRESSED	27/07/23	
B	TRAFFIC REDISTRIBUTION ADDED	11/07/23	
A	PRELIM DEVICE LOCATION FOR REVIEW	26/06/23	




Height Datum	NO DATUM	Drawn	I.MANN	Date	26/06/23
Plan Azimuth	APPROXIMATE M.G.A.	Surveyed		Date	
Services		Designed	I.MANN	Date	26/06/23
		Approved	D.DROZD	Date	
		Signed			


Client	LIVERPOOL CITY COUNCIL	Job Number	20230078
Title	ELIZABETH HILLS, LIVERPOOL LOCAL AREA TRAFFIC MANAGEMENT CONCEPT PLANS	Scale	1:500 (A3)
	CONCEPT PLAN - INTERSECTION DEVICES	Drawing Number	ISSUE D

Sheet	2 OF 6
-------	--------


STAGE 2

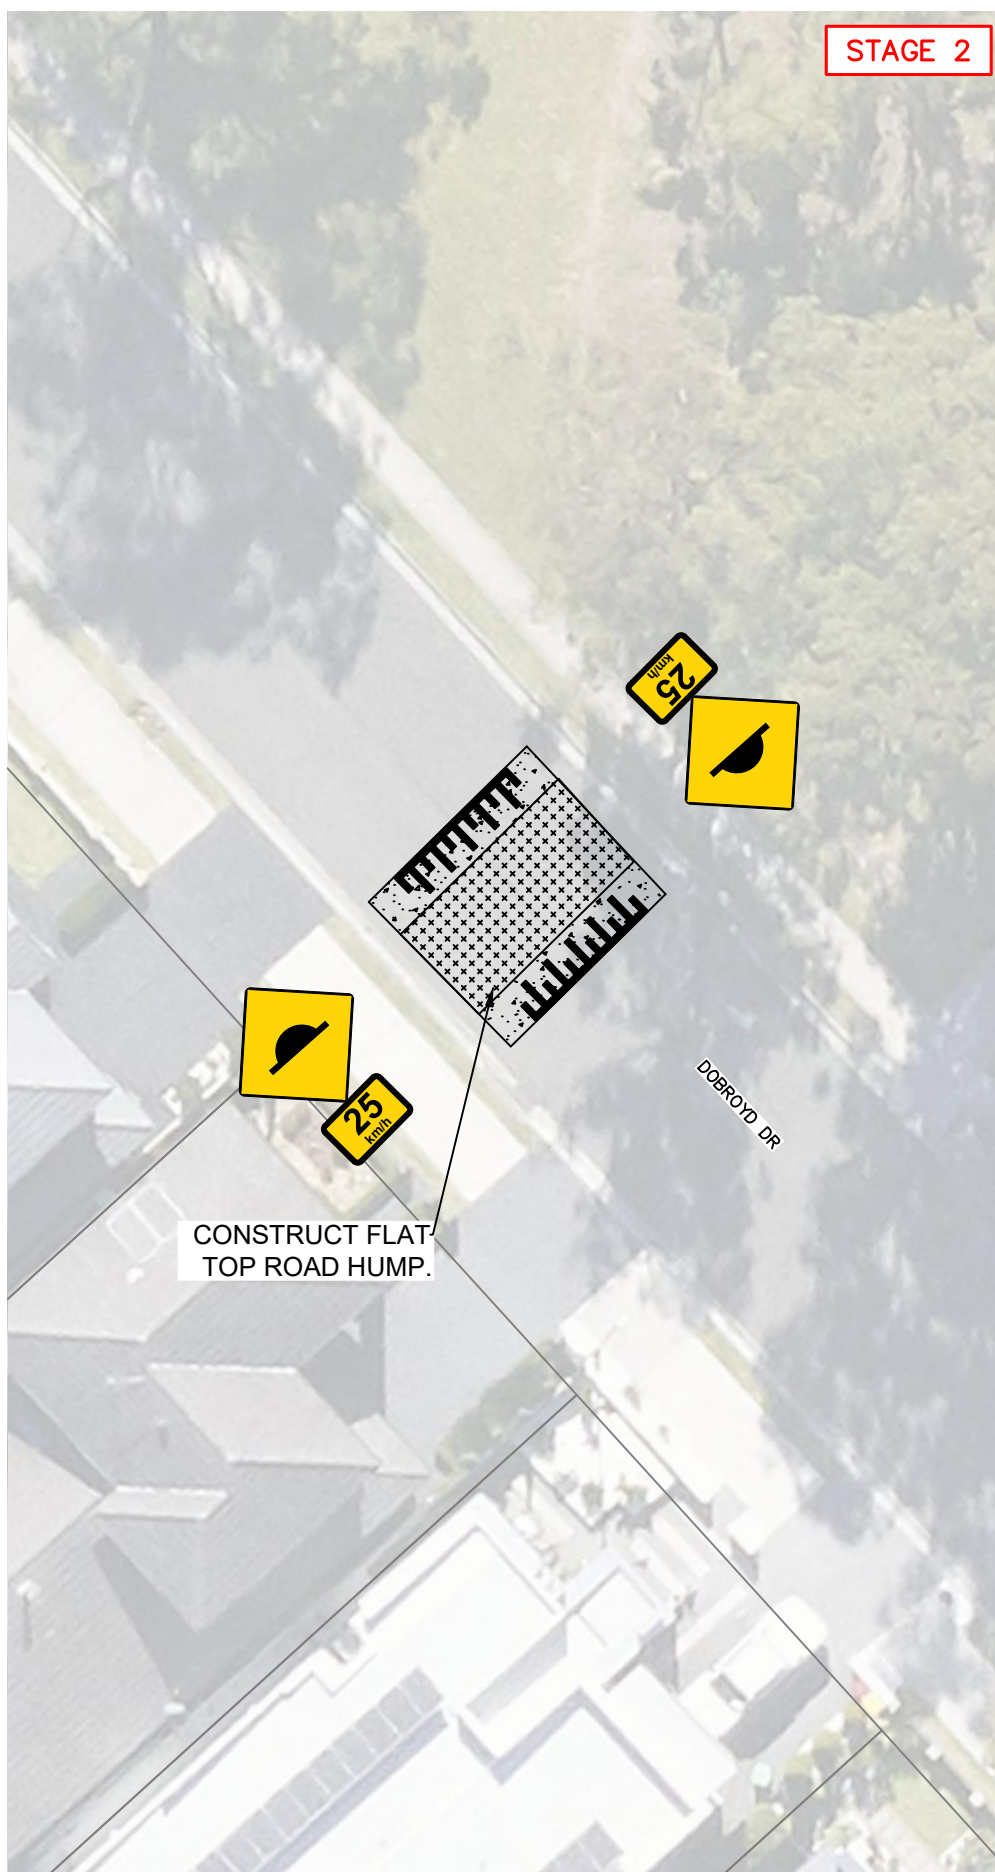

STAGE 2

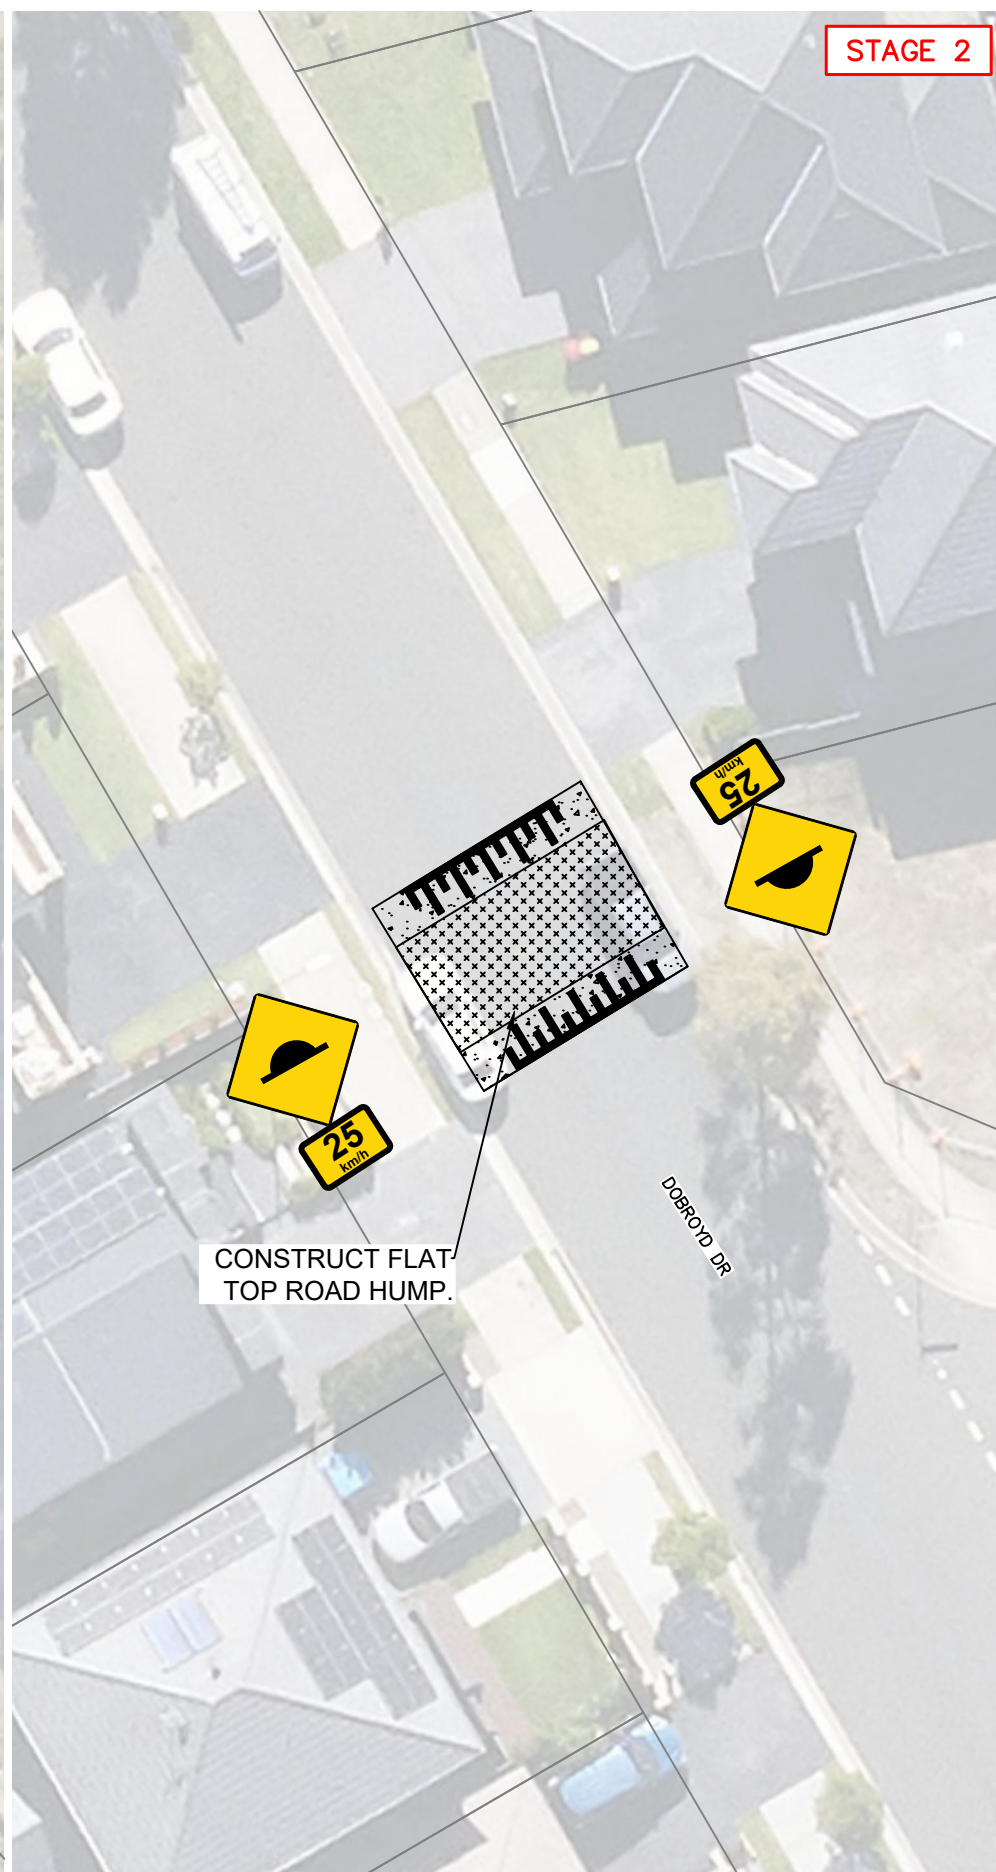

STAGE 2

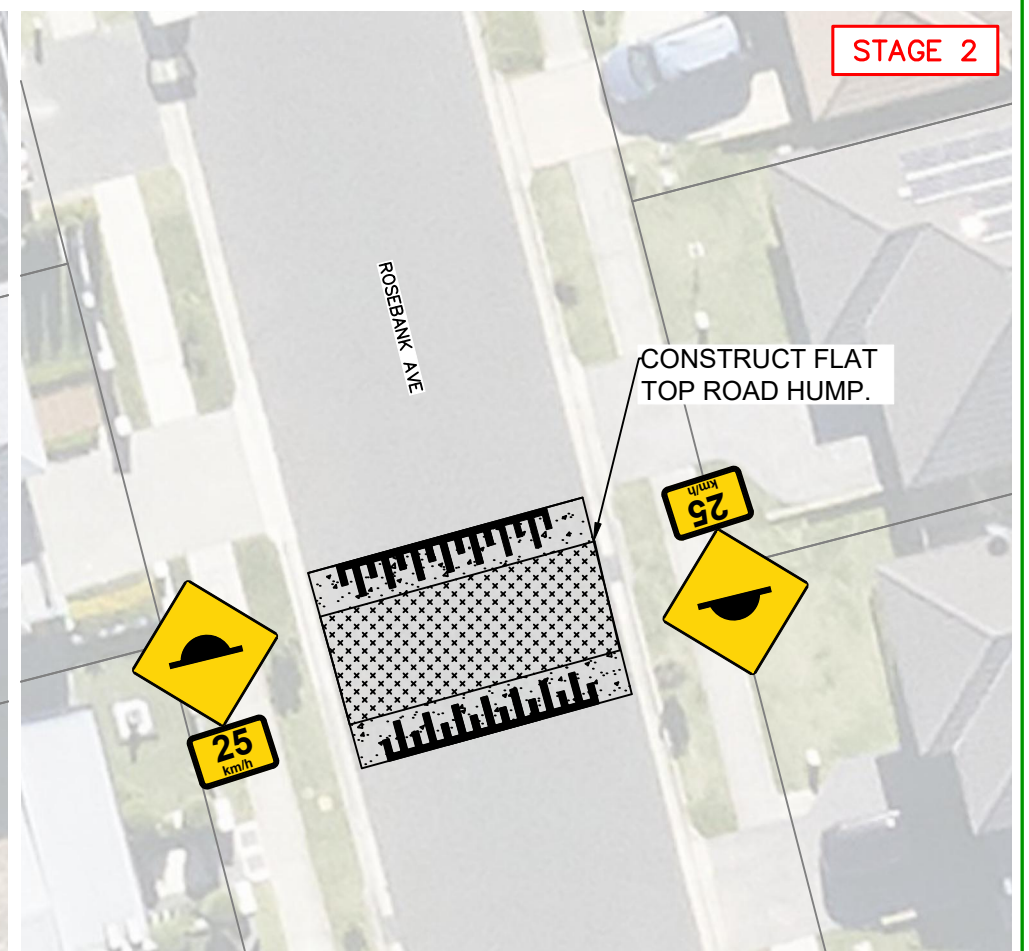

NOT FOR CONSTRUCTION



D	LTC COMMENTS ADDRESSED	28/09/23
C	COUNCIL COMMENTS ADDRESSED	27/07/23
B	TRAFFIC REDISTRIBUTION ADDED	11/07/23
A	PRELIM DEVICE LOCATION FOR REVIEW	26/06/23
ISSUE	DETAILS	DATE




Traffic Planning and Environmental Consulting Pty Ltd  
 T(02) 4758 9927 F(02) 4758 9927 MOB 0421 782 720  
 Email tpeconsulting2020@gmail.com, www.tpeconsulting.com.au

Height Datum	NO DATUM
Plan Azimuth	APPROXIMATE M.G.A.
Services	

Drawn	I.MANN	Date	26/06/23
Surveyed		Date	
Designed	I.MANN D.DROZD	Date	26/06/23
Approved		Date	
Signed			

Client	LIVERPOOL CITY COUNCIL
Title	ELIZABETH HILLS, LIVERPOOL LOCAL AREA TRAFFIC MANAGEMENT CONCEPT PLANS
	CONCEPT PLAN – WATTS PROFILE DEVICES

Job Number	20230078
Scale	1:250 (A3)
Sheet	3 OF 6
ISSUE	D

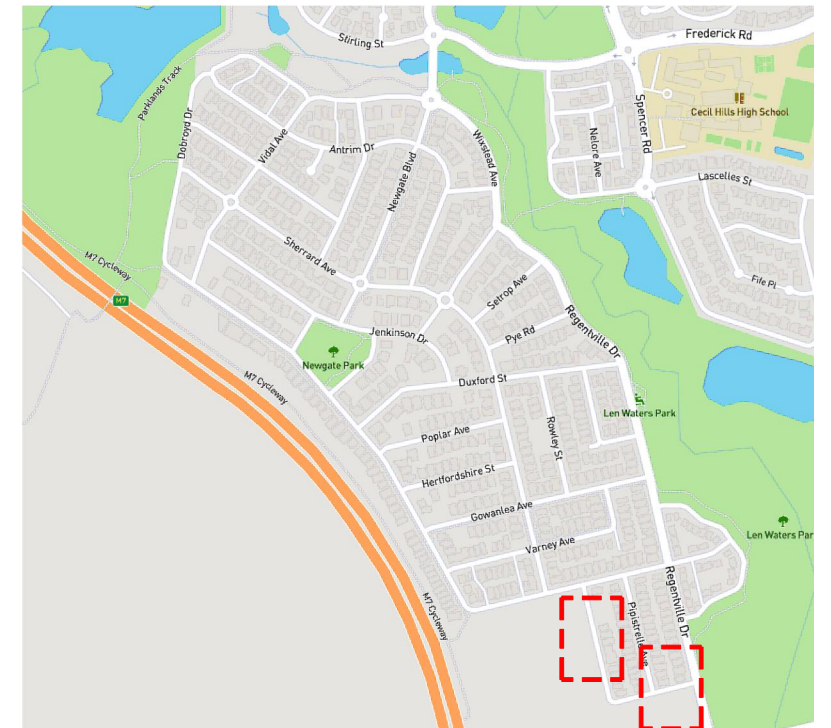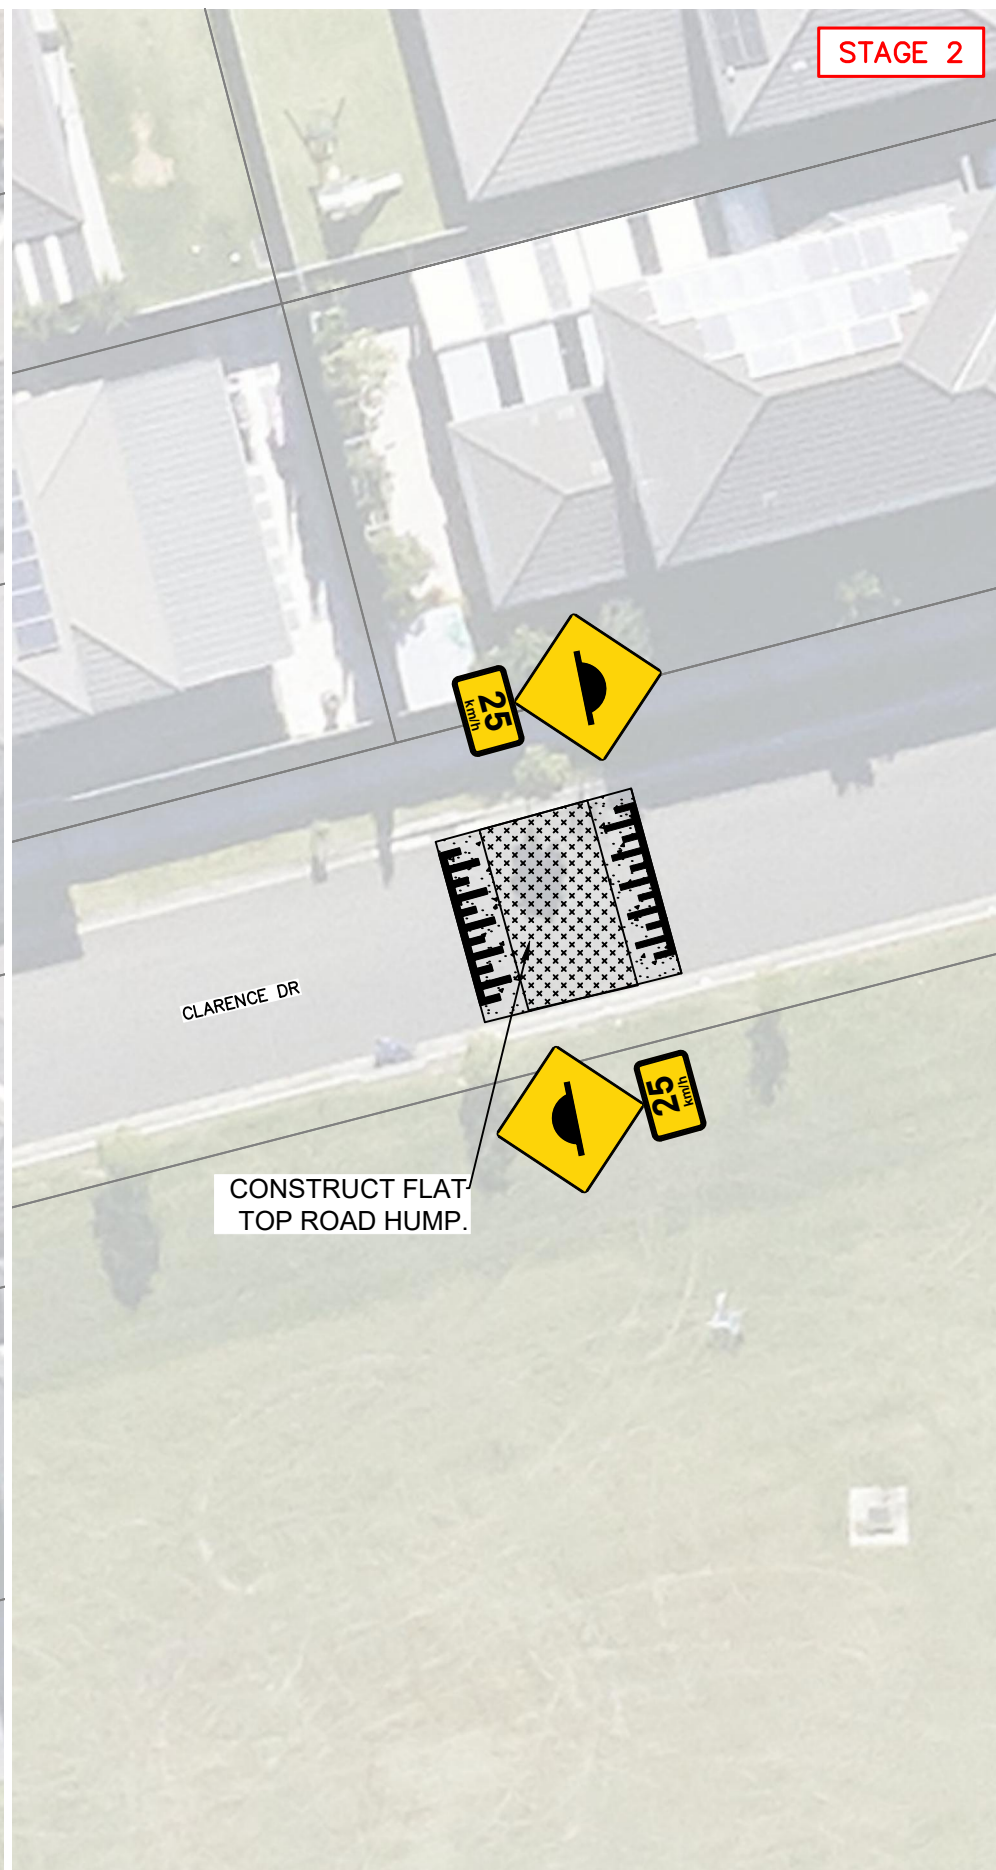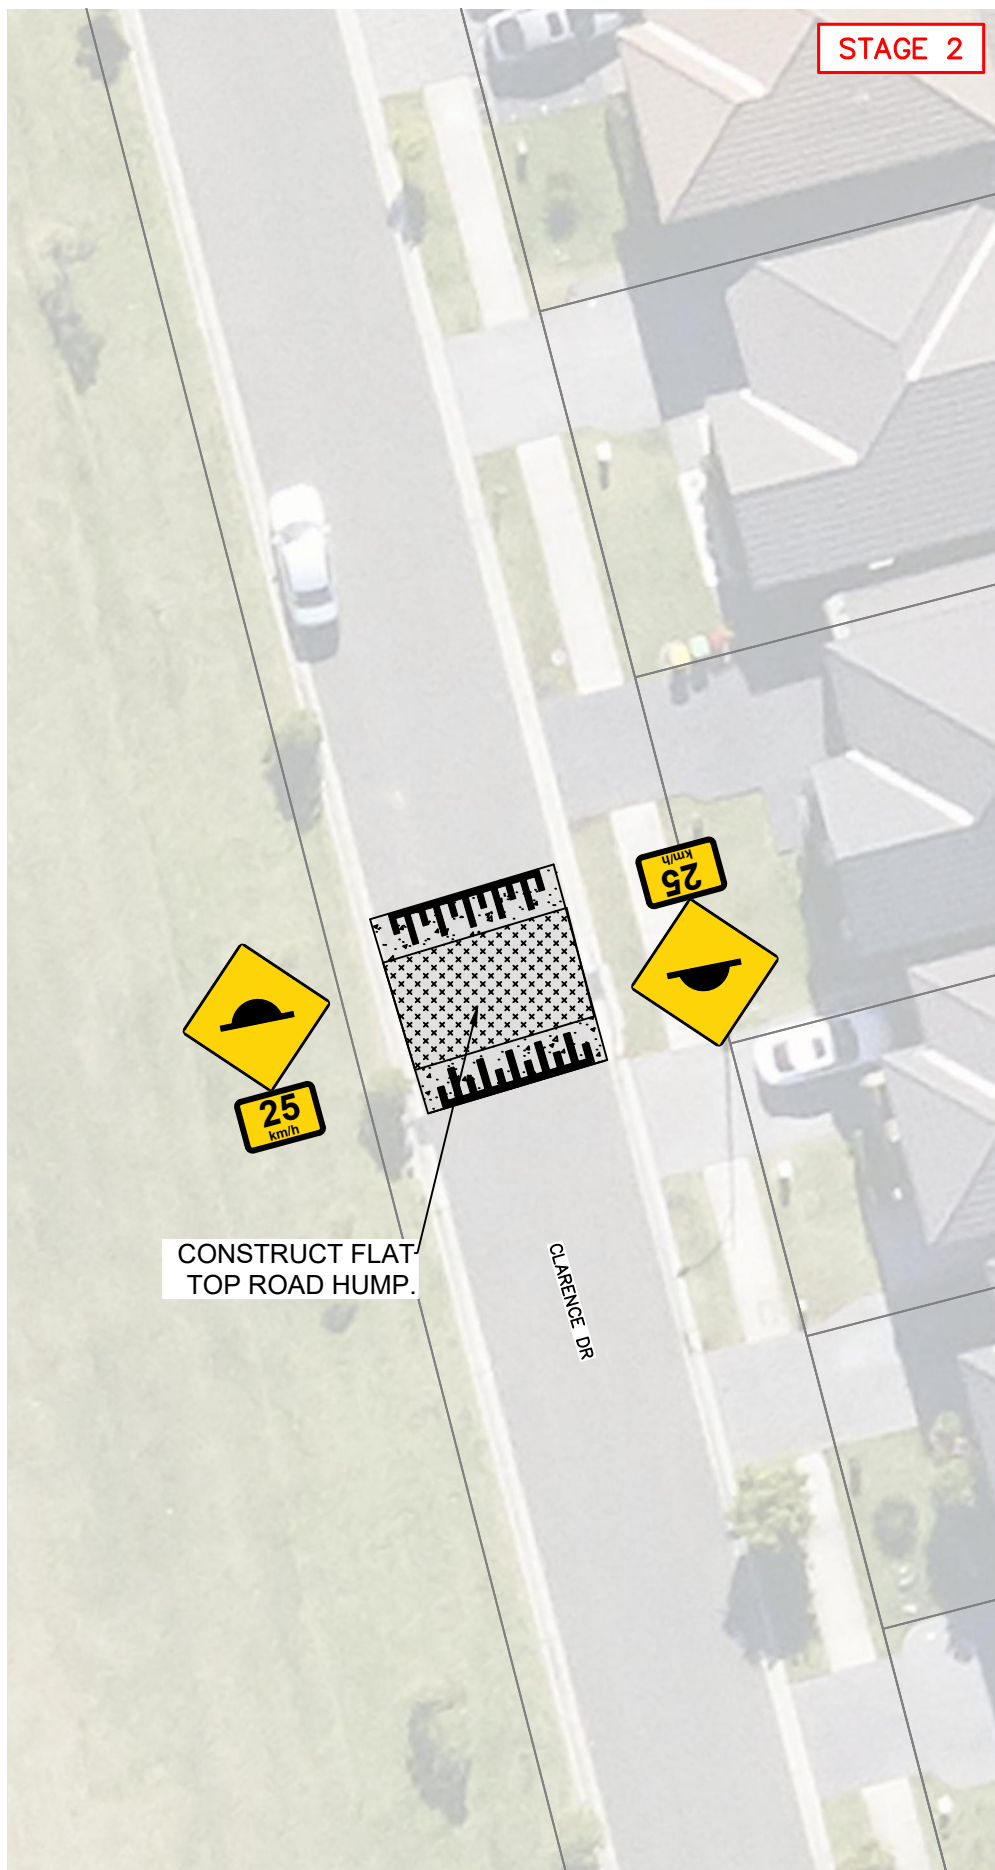


**NOT FOR CONSTRUCTION**



ISSUE	DETAILS	DATE	App.
D	LTC COMMENTS ADDRESSED	28/09/23	
C	COUNCIL COMMENTS ADDRESSED	27/07/23	
B	TRAFFIC REDISTRIBUTION ADDED	11/07/23	
A	PRELIM DEVICE LOCATION FOR REVIEW	26/06/23	




Height Datum	NO DATUM	Drawn	I.MANN	Date	26/06/23	Client	LIVERPOOL CITY COUNCIL	Job Number	20230078
Plan Azimuth	APPROXIMATE M.G.A.	Surveyed		Date		Title	ELIZABETH HILLS, LIVERPOOL LOCAL AREA TRAFFIC MANAGEMENT CONCEPT PLANS	Scale	1:250 (A3)
Services		Designed	I.MANN D.DROZD	Date	26/06/23			Sheet	4 OF 6
		Approved		Date		Signed		Drawing Number	ISSUE
							CONCEPT PLAN - WATTS PROFILE DEVICES		D

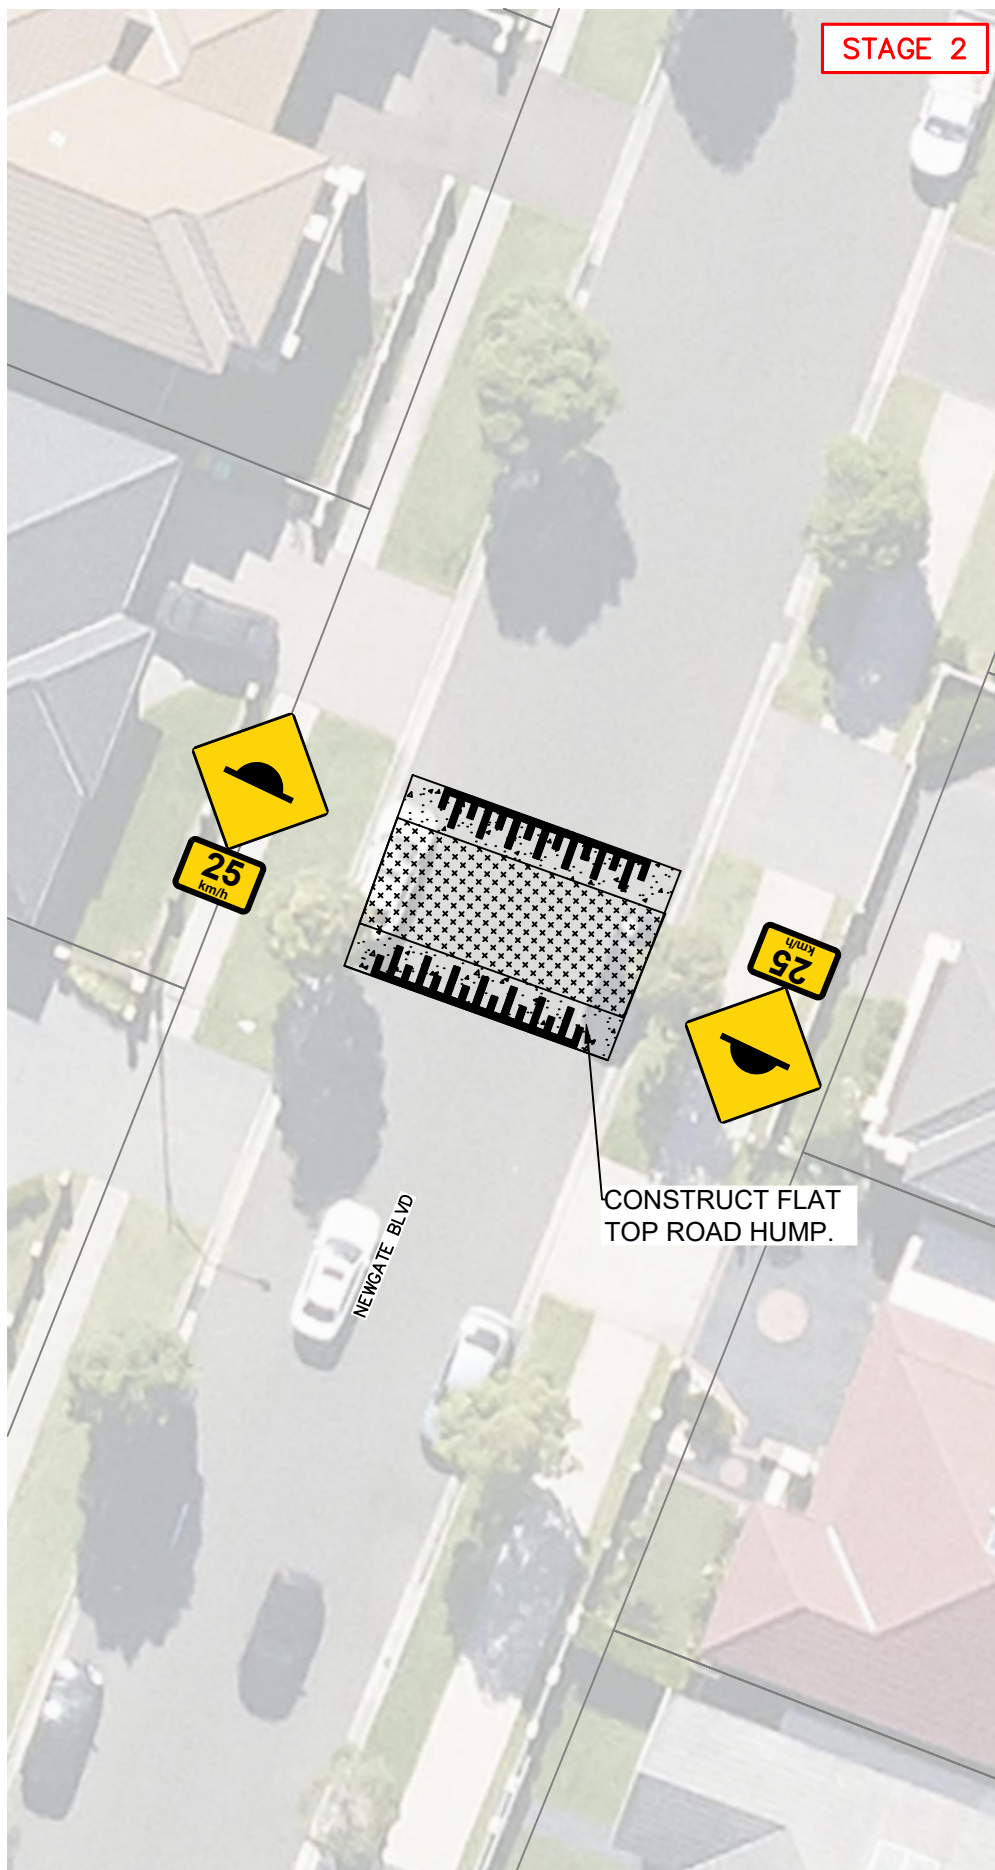


STAGE 2

CONSTRUCT FLAT TOP ROAD HUMPS.

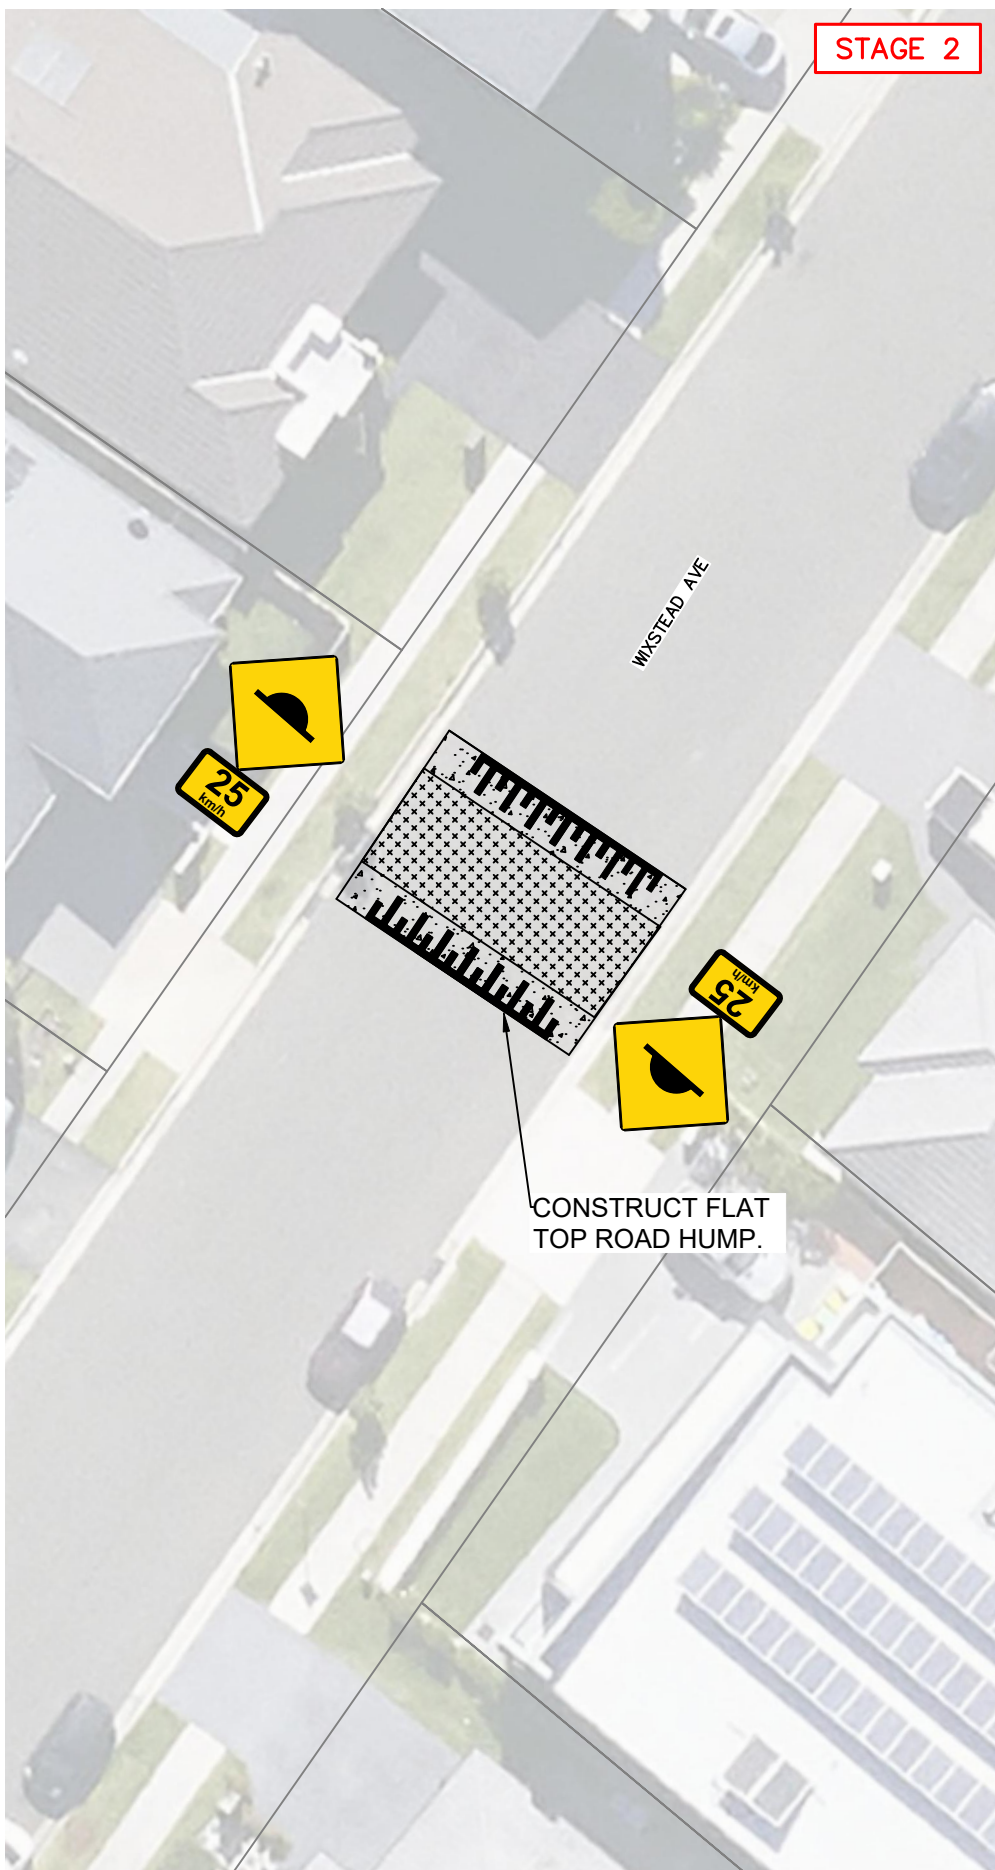

STAGE 2

CONSTRUCT FLAT TOP ROAD HUMPS.

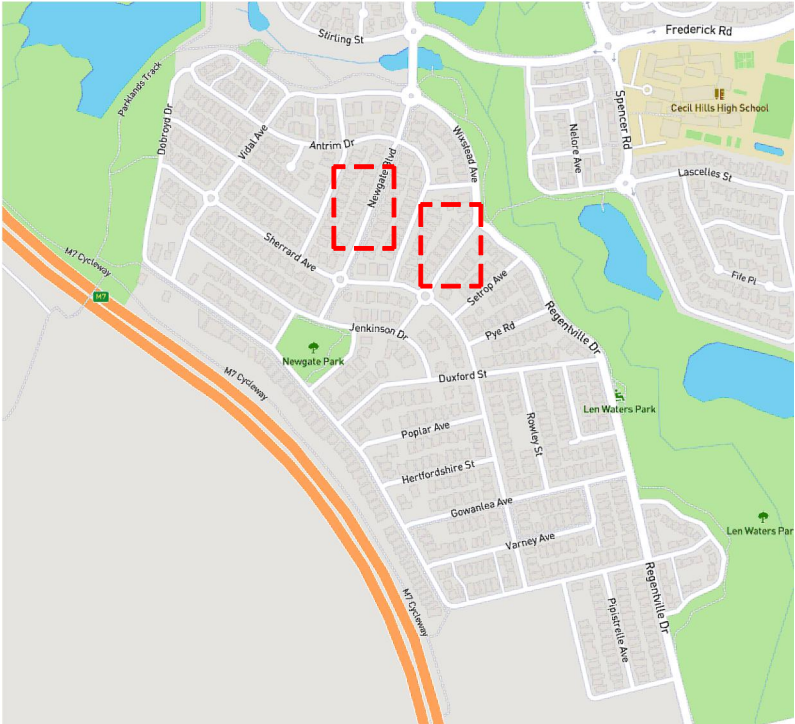

NOT FOR CONSTRUCTION



D	LTC COMMENTS ADDRESSED	28/09/23
C	COUNCIL COMMENTS ADDRESSED	27/07/23
B	TRAFFIC REDISTRIBUTION ADDED	11/07/23
A	PRELIM DEVICE LOCATION FOR REVIEW	26/06/23
ISSUE	DETAILS	DATE



Traffic Planning and Environmental Consulting Pty Ltd  
 T(02) 4758 9927 F(02) 4758 9927 MOB 0421 782 720  
 Email tpeconsulting2020@gmail.com, www.tpeconsulting.com.au

**LIVERPOOL CITY COUNCIL**

Height Datum	NO DATUM
Plan Azimuth	APPROXIMATE M.G.A.
Services	







Drawn	I.MANN	Date	26/06/23
Surveyed		Date	
Designed	I.MANN D.DROZD	Date	26/06/23
Approved		Date	
Signed			

Client  
**LIVERPOOL CITY COUNCIL**

Title  
**ELIZABETH HILLS, LIVERPOOL LOCAL AREA TRAFFIC MANAGEMENT CONCEPT PLANS**

**CONCEPT PLAN – WATTS PROFILE DEVICES**

Job Number	20230078
Scale	1:250 (A3)
Sheet	5 OF 6
Drawing Number	ISSUE
	D

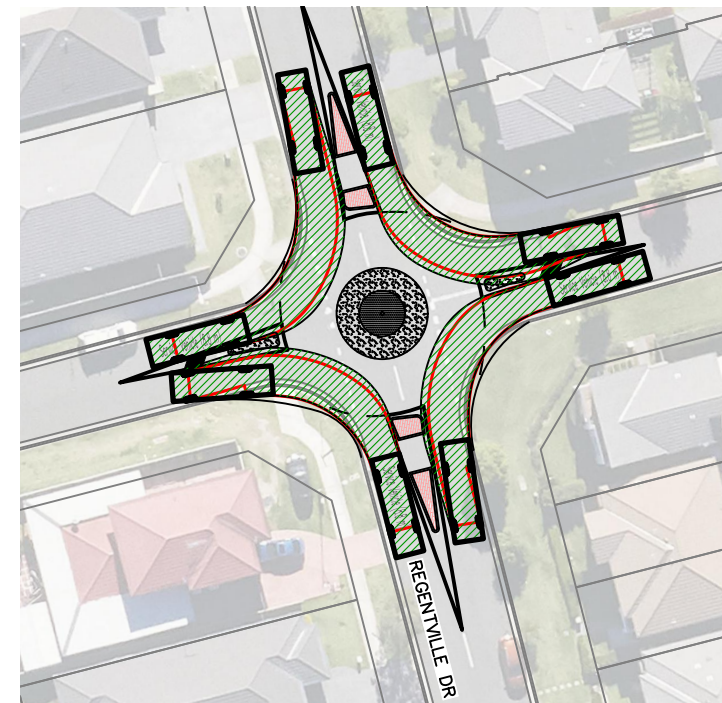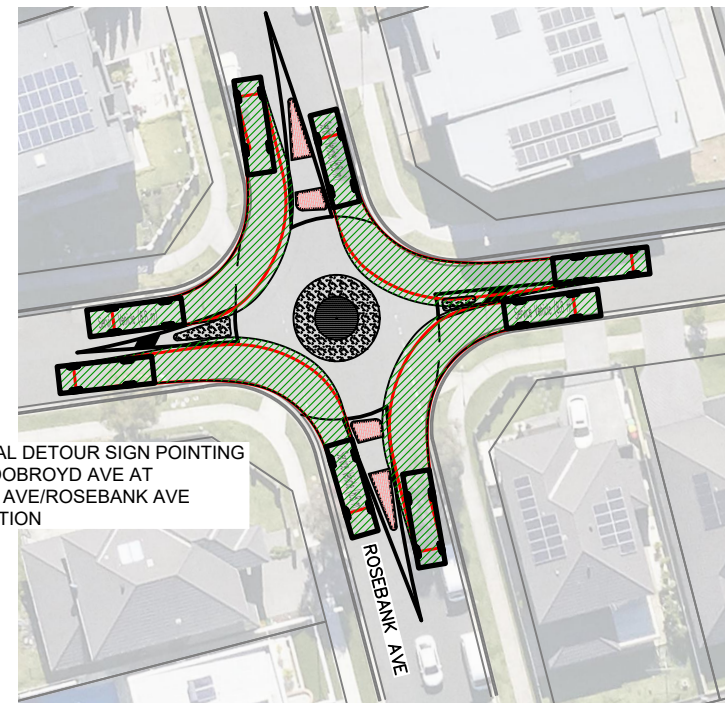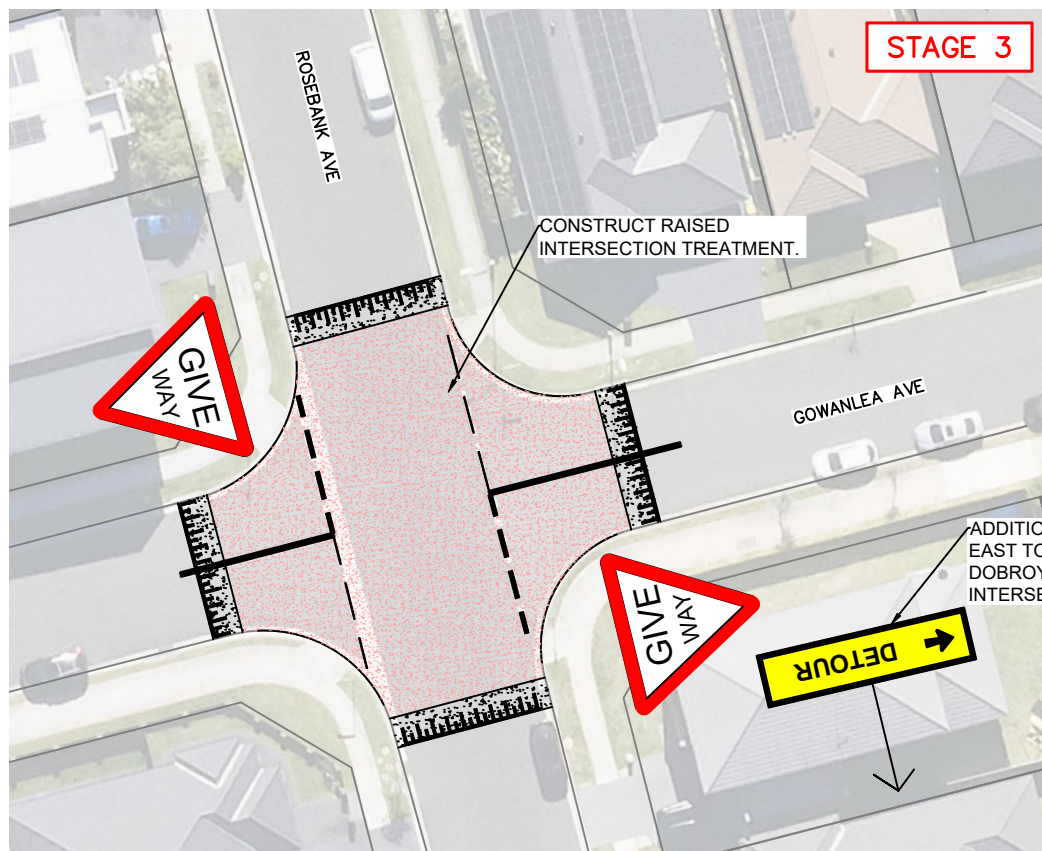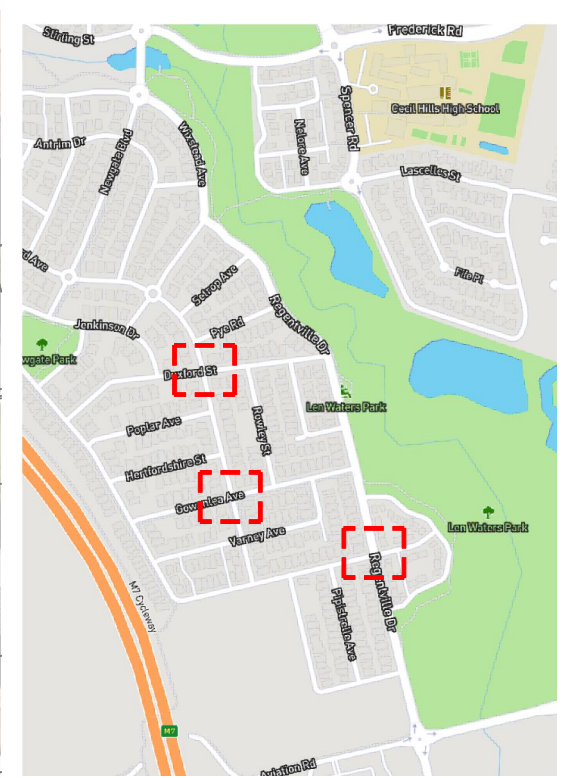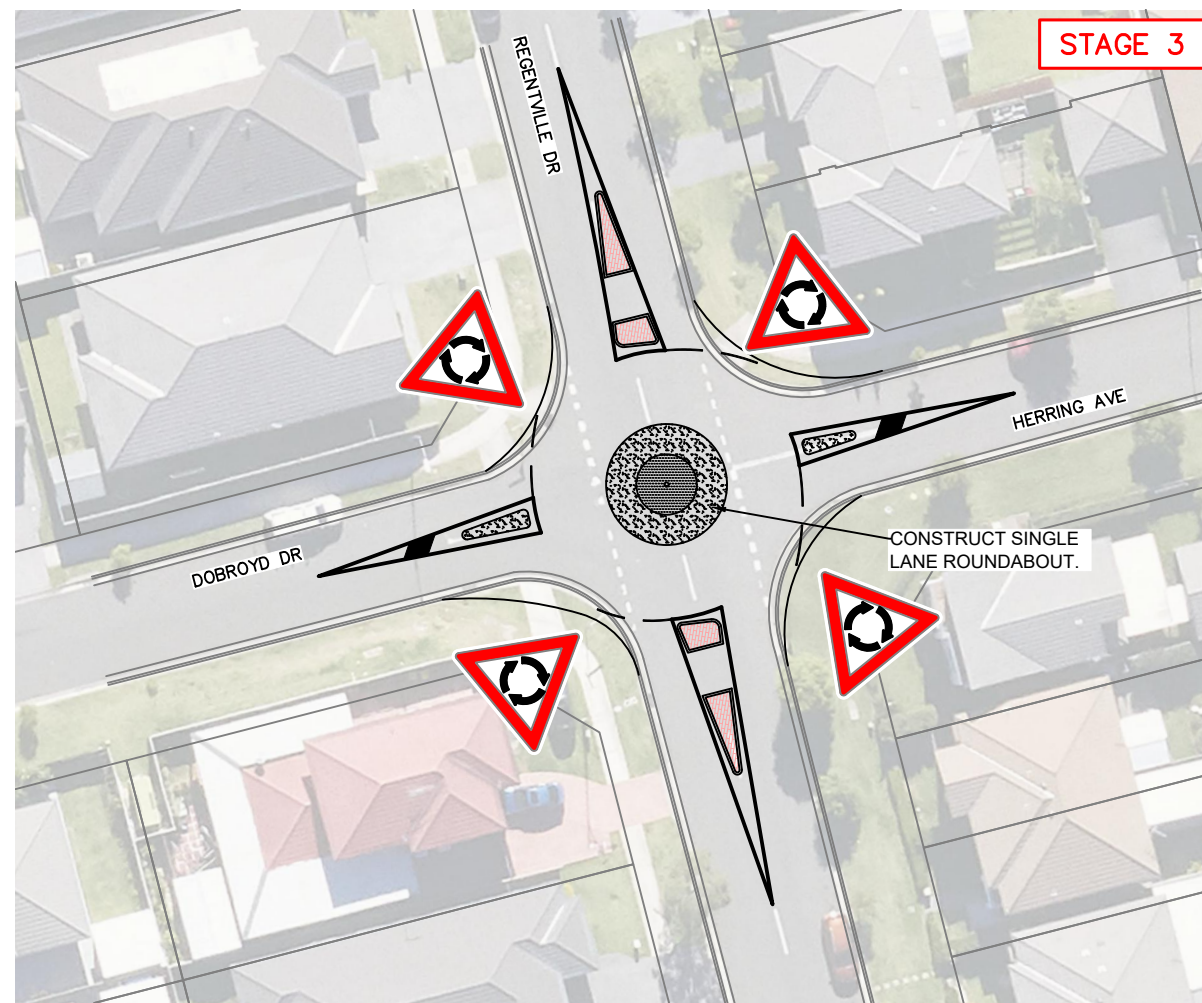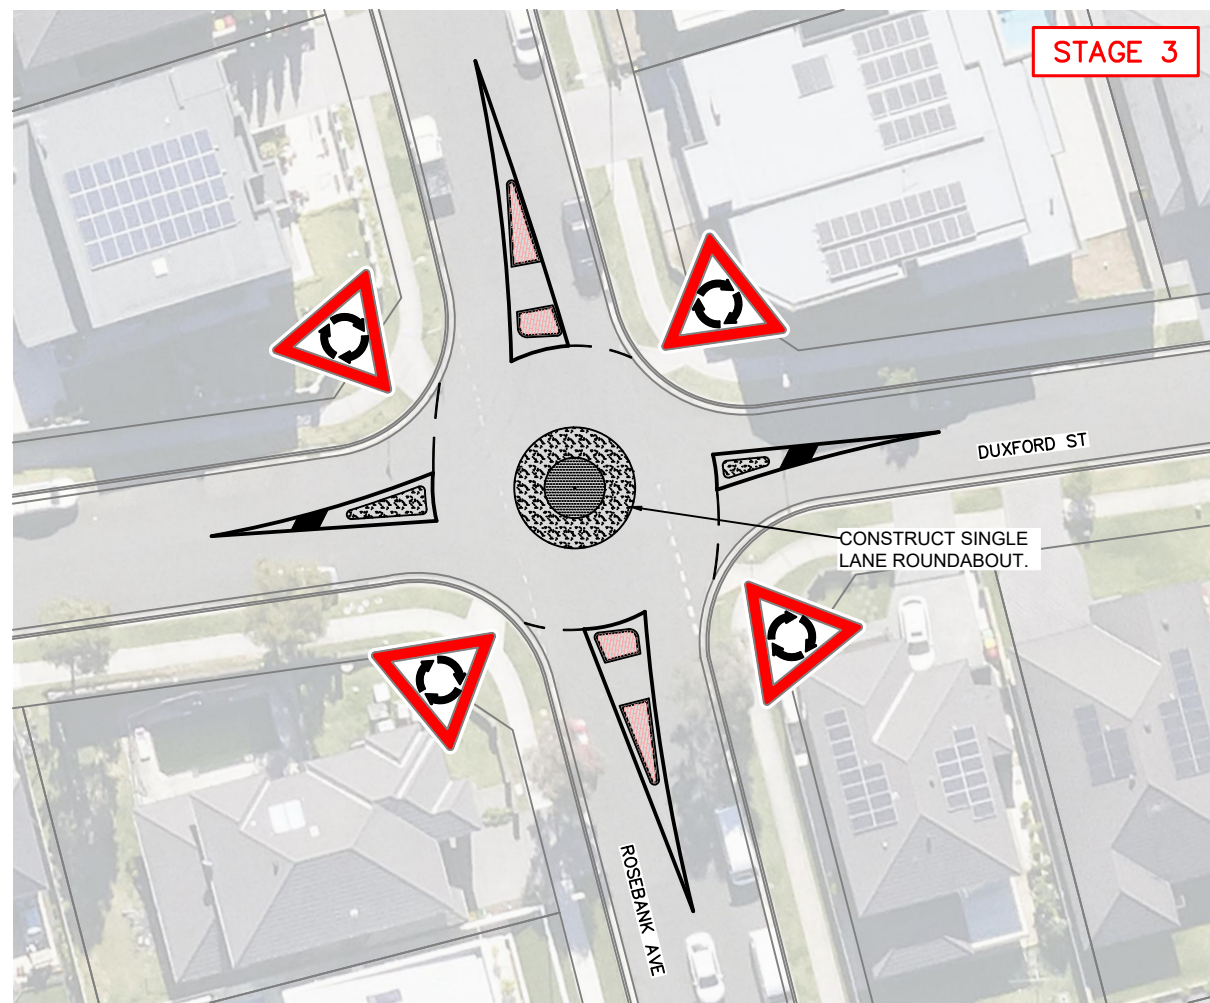

NOT FOR CONSTRUCTION



ISSUE	DETAILS	DATE	App.
D	LTC COMMENTS ADDRESSED	28/09/23	
C	COUNCIL COMMENTS ADDRESSED	27/07/23	
B	TRAFFIC REDISTRIBUTION ADDED	11/07/23	
A	PRELIM DEVICE LOCATION FOR REVIEW	26/06/23	



Height Datum	NO DATUM	Drawn	I.MANN	Date	26/06/23	Client	LIVERPOOL CITY COUNCIL	Job Number	20230078
Plan Azimuth	APPROXIMATE M.G.A.	Surveyed		Date		Title	ELIZABETH HILLS, LIVERPOOL LOCAL AREA TRAFFIC MANAGEMENT CONCEPT PLANS	Scale	1:500 (A3)
Services		Designed	I.MANN	Date	26/06/23			Sheet	6 OF 6
		Approved	D.DROZD	Date		Signed		Drawing Number	ISSUE
							CONCEPT PLAN - INTERSECTION DEVICES		D