



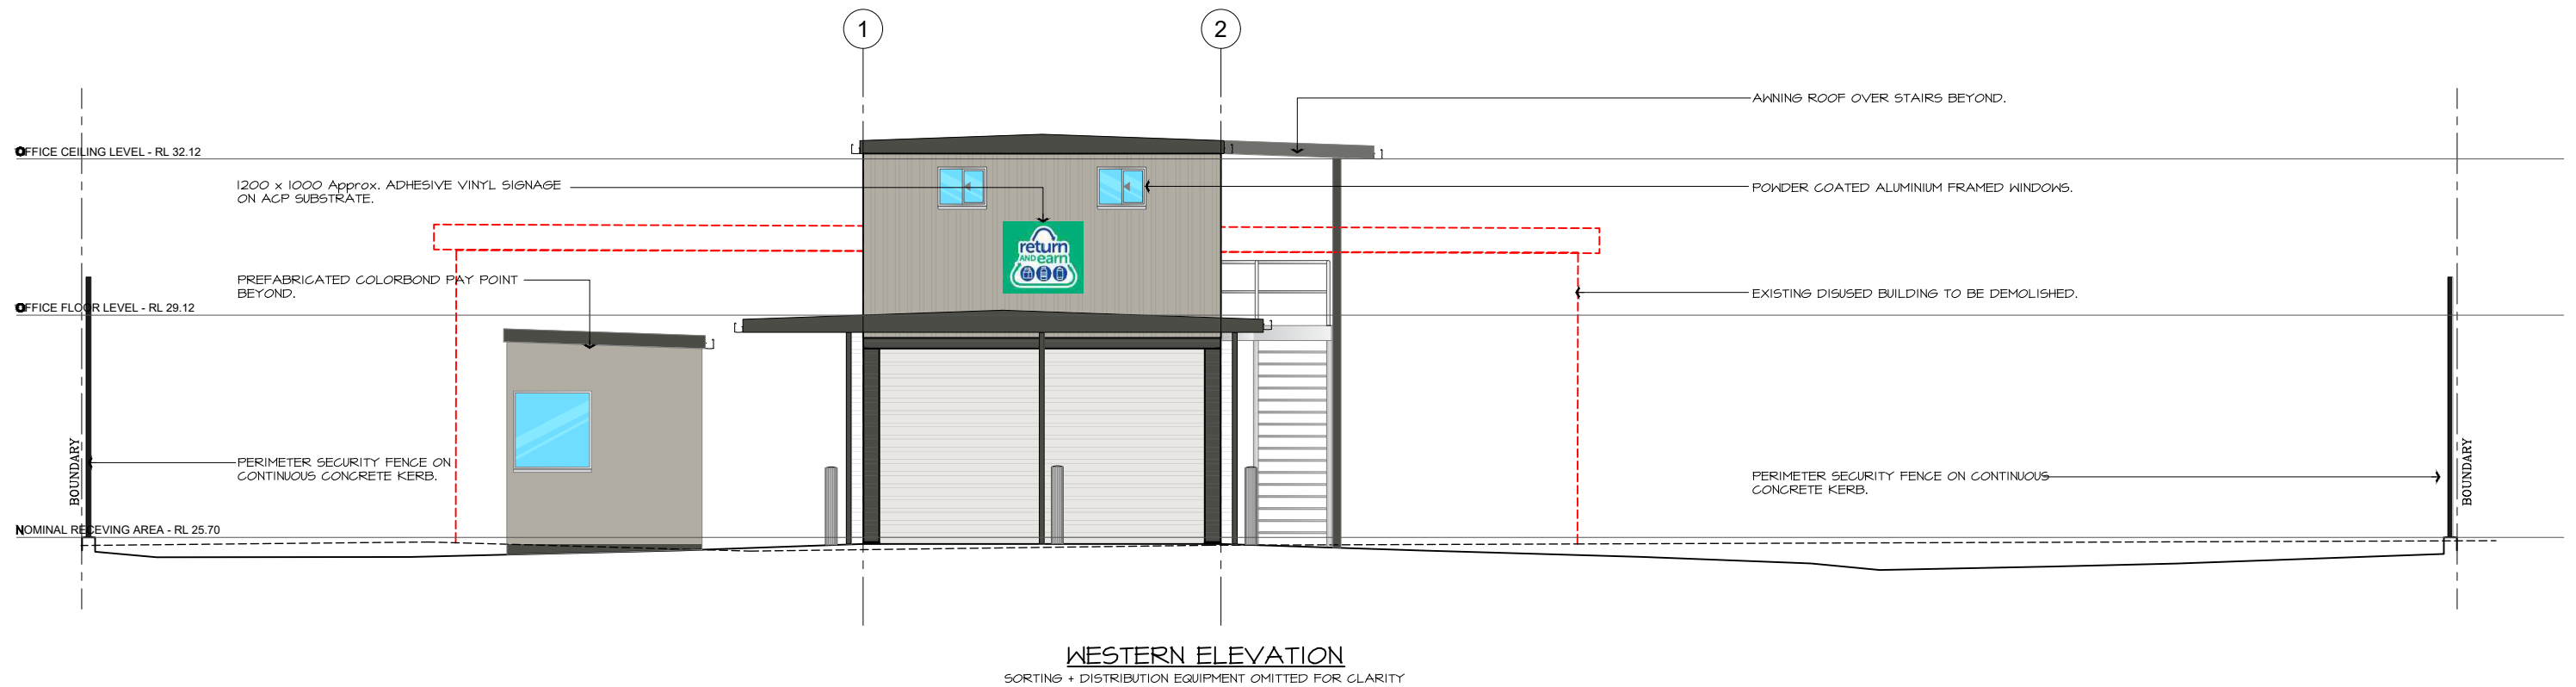

Dune Colorbond
RGB: 177, 173, 163

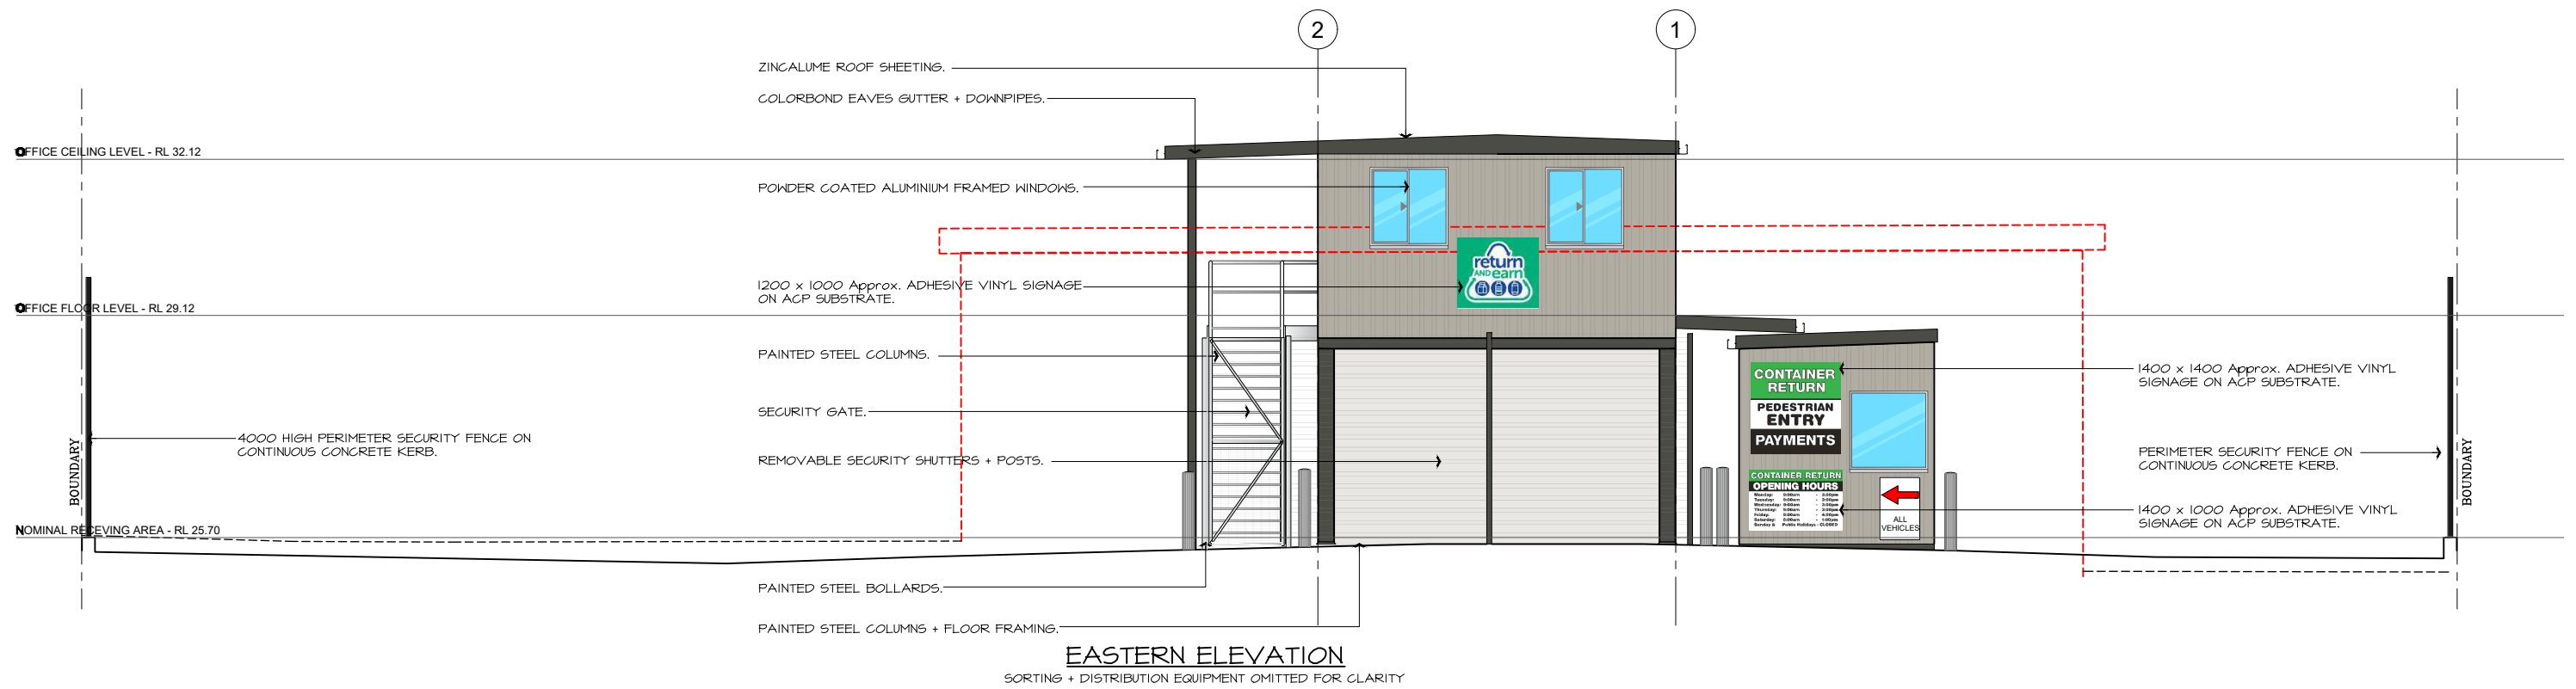




Woodland Grey Colorbond
RGB: 75, 76, 70



CDS Luminous Green
RAL 6038
RGB: 0, 171, 50

SCALE 1 : 1 On A1 Size Original

SCALE 1 : 2 On A3 Size Reduction

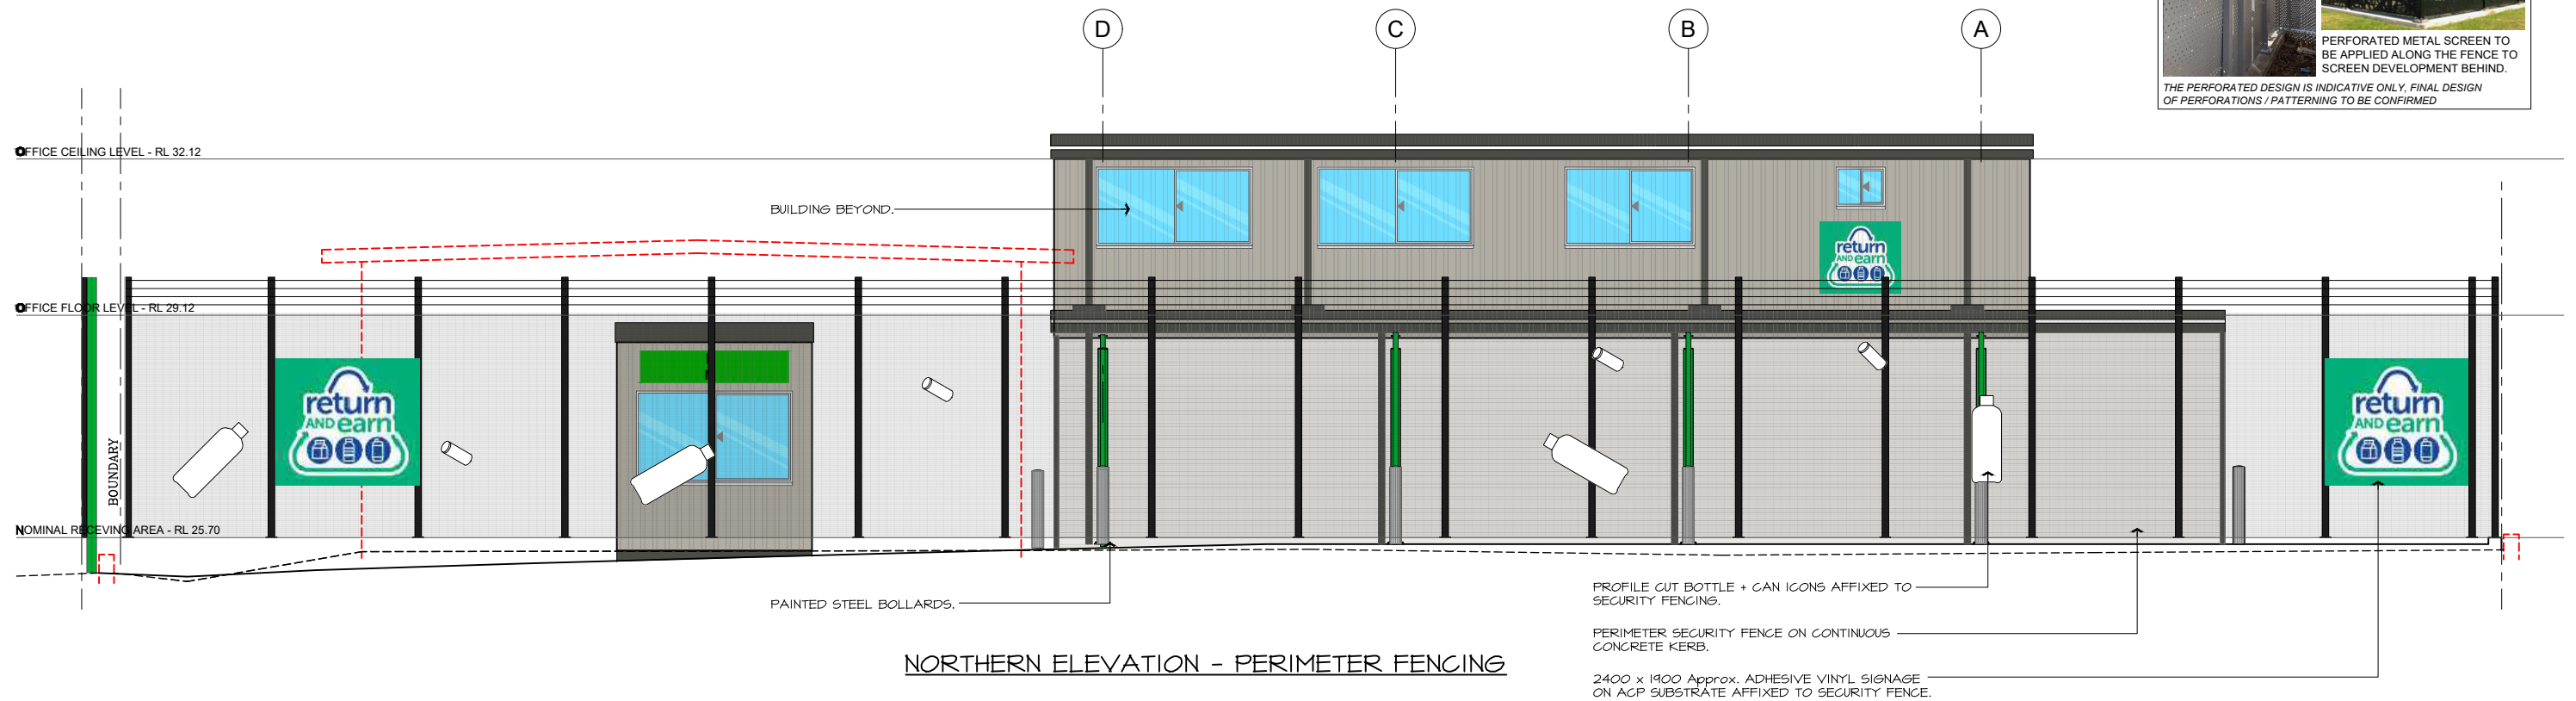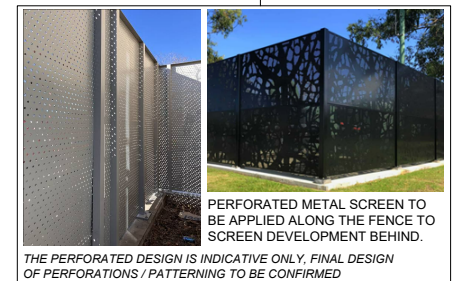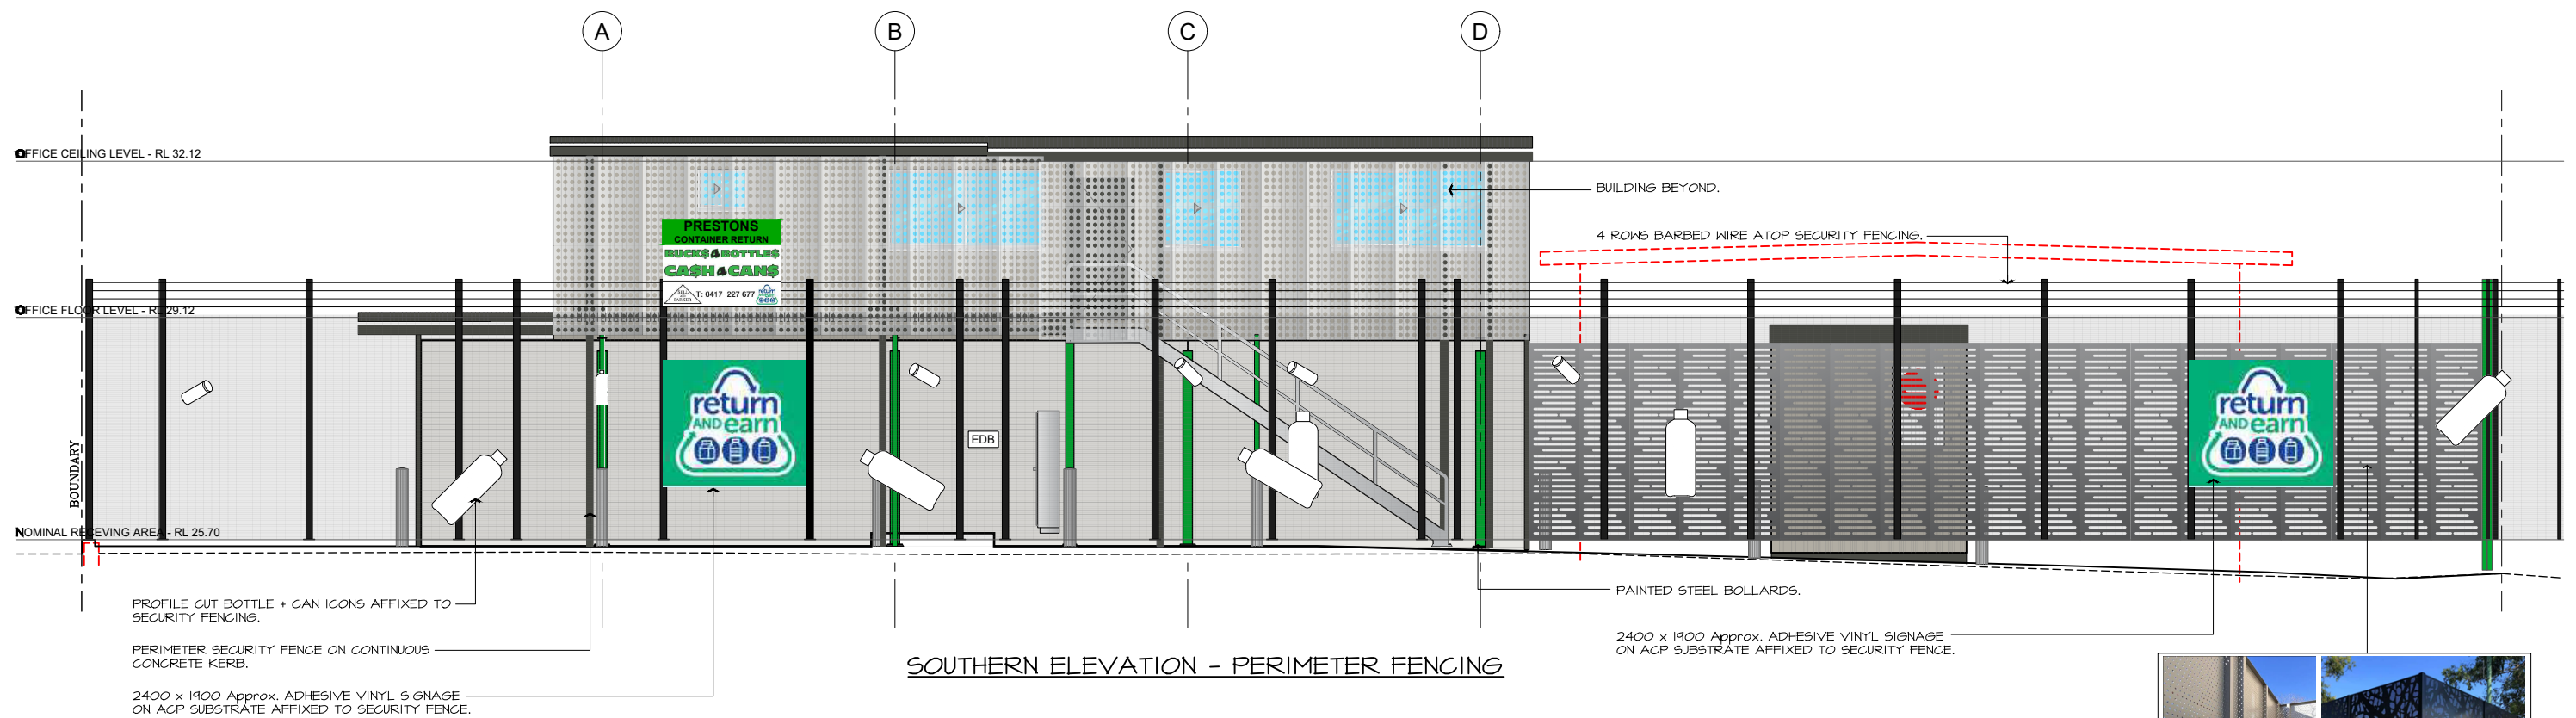

Dune Colorbond
RGB: 177, 173, 163




Woodland Grey Colorbond
RGB: 75, 76, 70




CDS Luminous Green
RAL 6038
RGB: 0, 171, 50

SCALE 1 : 1 On A1 Size Original


SCALE 1 : 2 On A3 Size Reduction

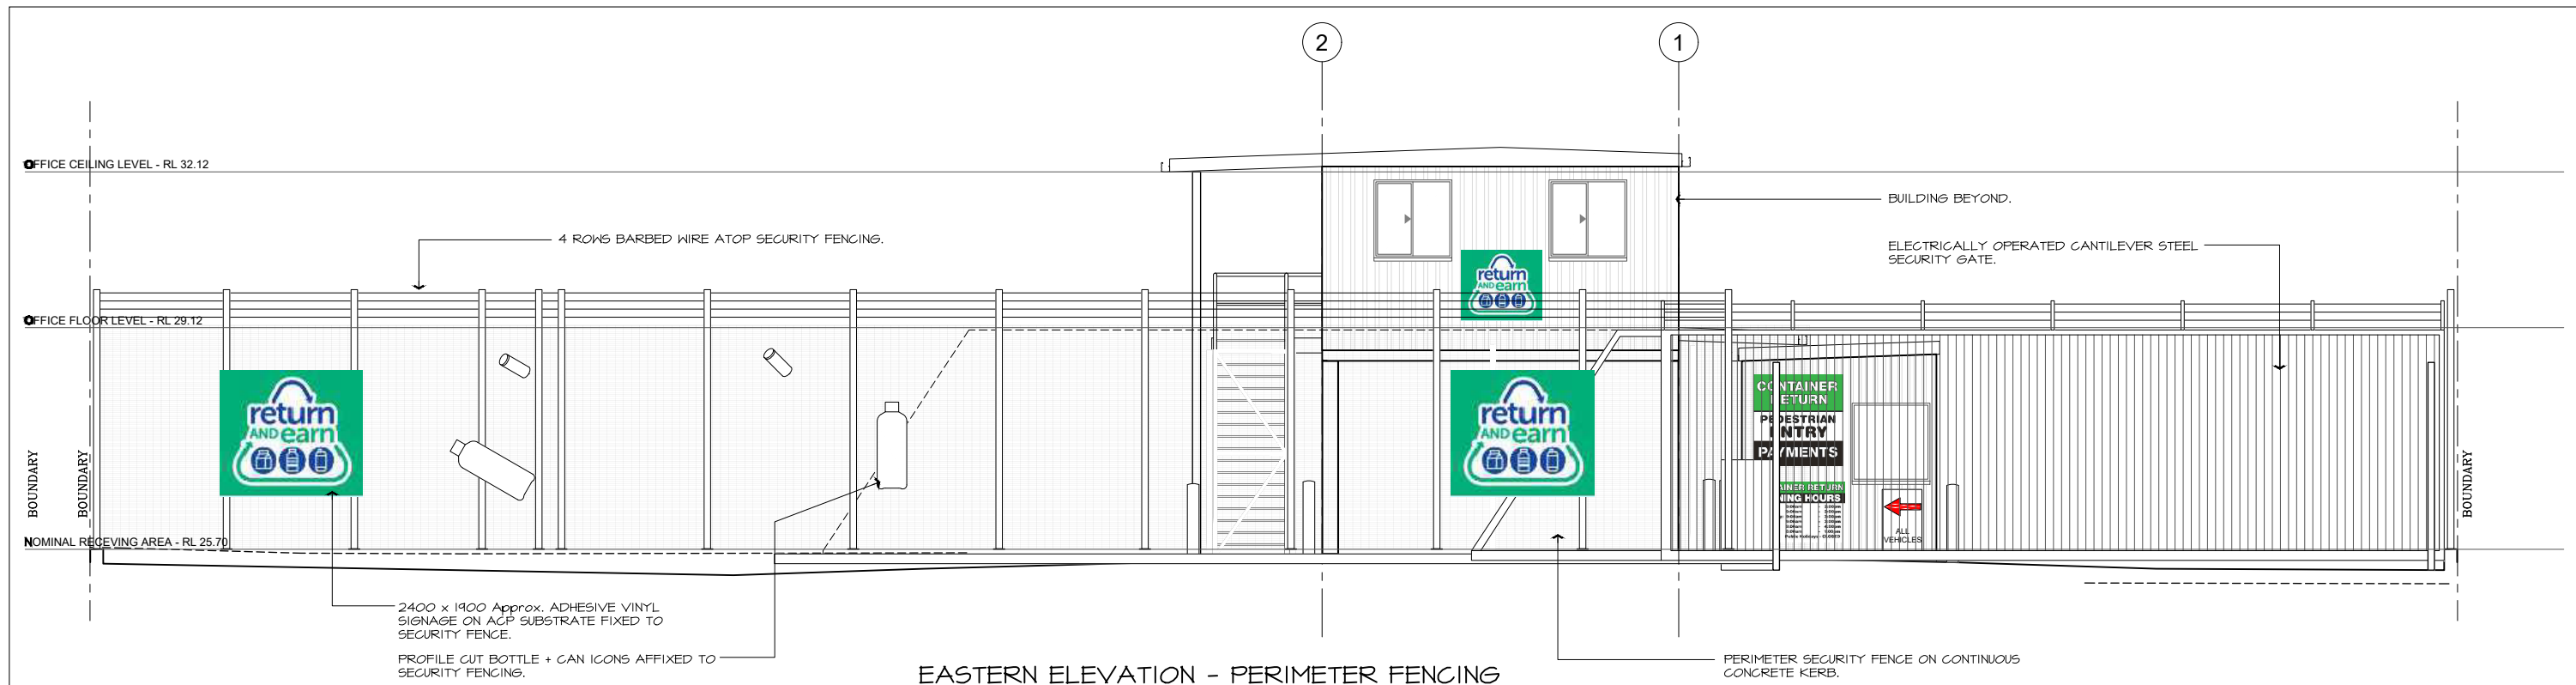

EASTERN ELEVATION - PERIMETER FENCING

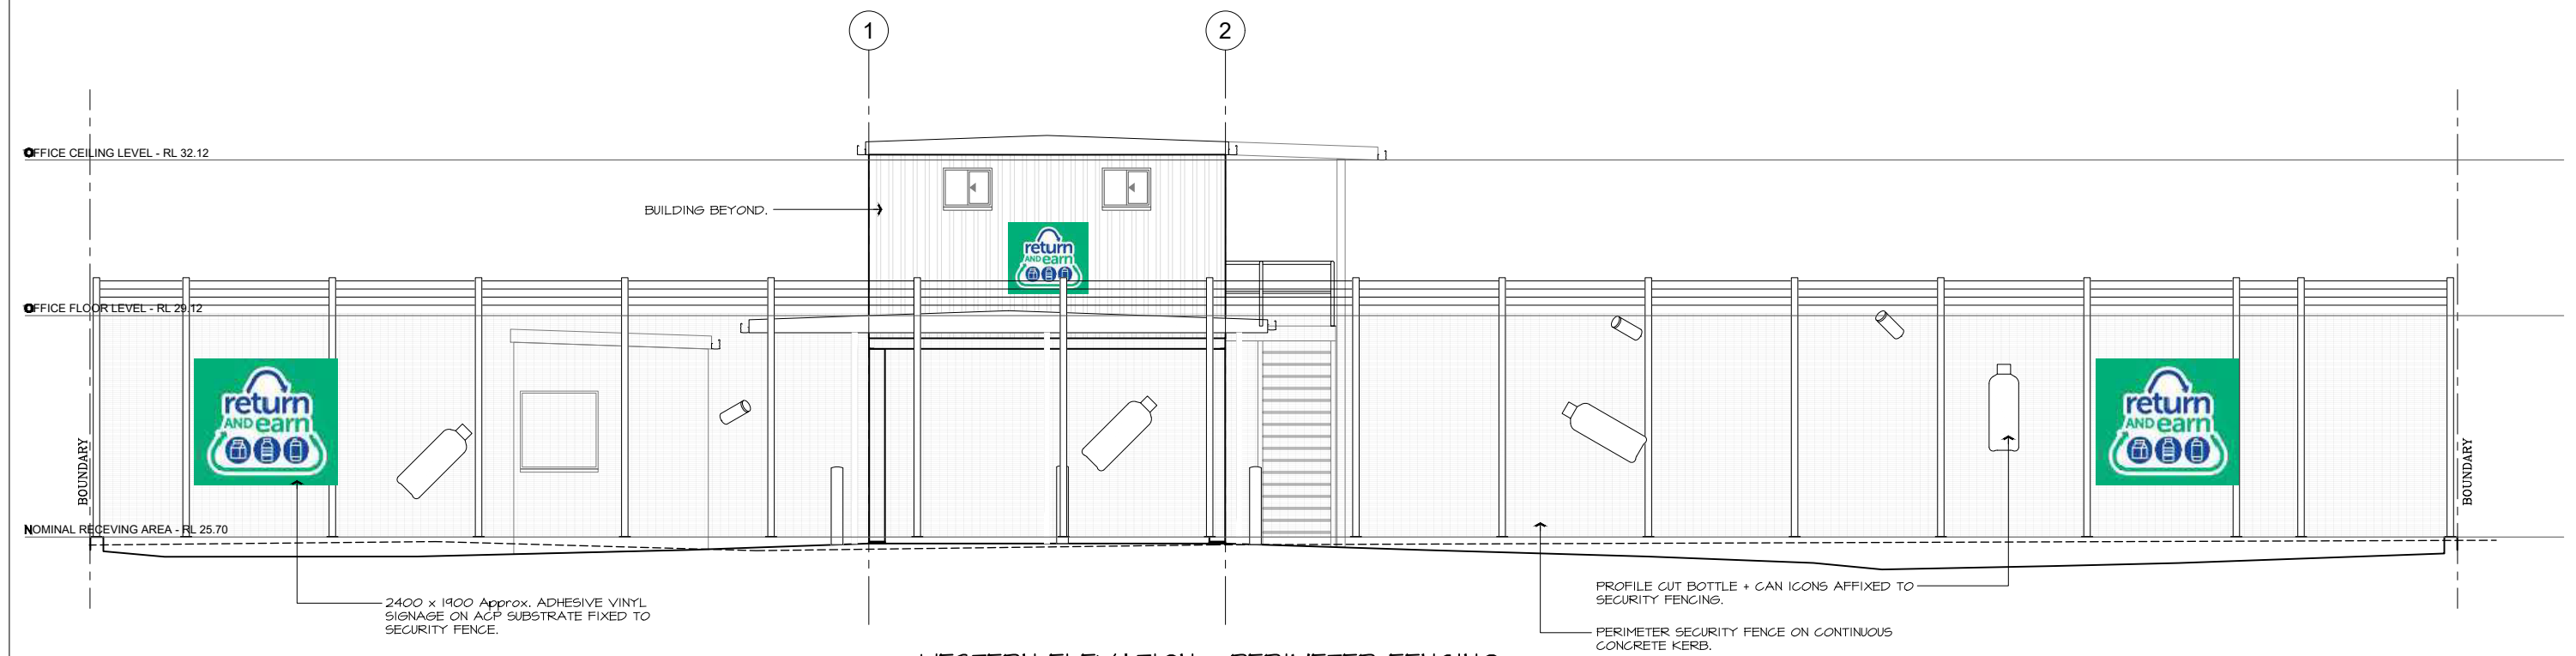

WESTERN ELEVATION - PERIMETER FENCING

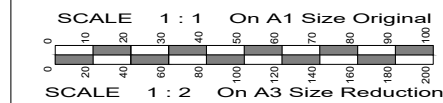

© 2023 R.J. SINCLAIR Pty Ltd ACN 002 050 536			
No.	Amendment	By	Date
P1	PRELIMINARY ISSUE FOR DISCUSSION PURPOSES ONLY. NOT FOR CONSTRUCTION.	RJS	25.11.2023
P2	FENCE SIGNAGE AMENDED. REVISED PRELIMINARY ISSUE FOR DISCUSSION PURPOSES ONLY. NOT FOR CONSTRUCTION.	RJS	24.11.2023
DA-1	ISSUED FOR DEVELOPMENT APPROVAL ONLY. NOT FOR CONSTRUCTION.	RJS	21.12.2023

CLIENT NAME:
BUILDING DESIGNERS AUSTRALIA
Accredited Building Designer - 6318
Victoria : RBP DP-AD 15529
Tasmania : Lic. No. DP-AD 15529



Project
CONTAINER TRANSFER FACILITY
335 HOXTON PARK ROAD
HINCHINBROOK NSW
FOR
[Redacted]
Drawing Title
SITE :
PERIMETER ELEVATIONS - SHEET No. 02

THIS DRAWING IS TO BE PRINTED AND DISTRIBUTED IN COLOUR

ISSUED FOR DEVELOPMENT APPROVAL
NOT FOR CONSTRUCTION

Approved	Designed
Date	RJS
24th November 2023	Drawn
Scale	RJS
1 : 50 @ A1 1 : 100 @ A3	Checked
Project No.	Amtd.
21 - 030	A - 17 DA-1
Drawing No.	

