


T.N

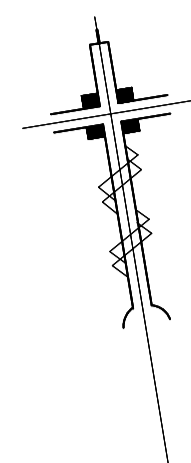


# LEGEND :

- TK : TOP OF KERB
- BK : BACK OF KERB
- LIP : LIP OF GUTTER
- VC : VEHICEL CROSSING
- DWY : DRIVEWAY
- LM : LINE MARKING
- RH : RIDGE HEIGHT
- FL : FLOOR LEVEL
- GFL : GARAGE FLOOR LEVEL
- GUT : TOP OF GUTTER
- TW : TOP OF WINDOW
- SILL : SILL OF WINDOW
- EC : EDGE OF CONCRETE
- TC : TOP OF CONCRETE
- EP : EDGE OF PAVING
- PATH : FOOT PATH
- NS : NATURAL SURFACE
- LIN : LINTEL
- INV : INVERT OF PIT
- TELSTRA PIT
- BENCH MARK
- SEWER MAN HOLE
- TREE
- TRAFFIC SIGN
- LIGHT POLE
- POWER POLE


TREE TABLE			
NUMBER	HIEGHT	SPREAD	DIA.
1	10	6	0.5
2	15	6	0.6
3	13	6	0.5
4	13	6	0.5
5	10	5	0.4
6	10	4	0.4
7	6	3	0.3
8	7	6	0.4
9	20	7	0.8
10	23	12	0.8
11	22	14	1.0
12	18	8	0.8
13	13	6	0.6
14	7	6	0.3
15	11	5	0.4
16	10	5	0.4
17	12	3	0.3
18	21	7	0.8
19	12	6	0.3
20	12	4	0.3
21	16	4	0.3
22	17	10	0.6
23	18	2	0.6
24	18	10	0.6
25	8	8	0.4
26	10	5	0.3
27	9	5	0.4
28	12	5	0.3
29	11	5	0.3
30	10	5	0.3
31	13	5	0.3
32	12	7	0.5
33	12	3	0.3
34	13	3	0.3
35	10	5	0.4
36	10	5	0.4
37	12	5	0.3
38	10	5	0.3
39	11	4	0.3
40	12	4	0.4
41	10	4	0.3
42	9	4	0.3
43	13	5	0.4
44	13	4	0.3
45	13	4	0.5
46	10	4	0.4
47	10	6	0.4
48	10	4	0.3
49	10	4	0.3
50	10	4	0.3
51	10	4	0.3
52	10	4	0.3
53	5	4	0.2
54	10	8	0.6
55	12	8	0.6
56	6	4	0.2
57	6	4	0.2
58	10	6	0.6
59	8	4	0.2

# 93-145 HOXTON PARK ROAD, LIVERPOOL 2170 & 20 & 48 DALE AVENUE, LIVERPOOL 2170

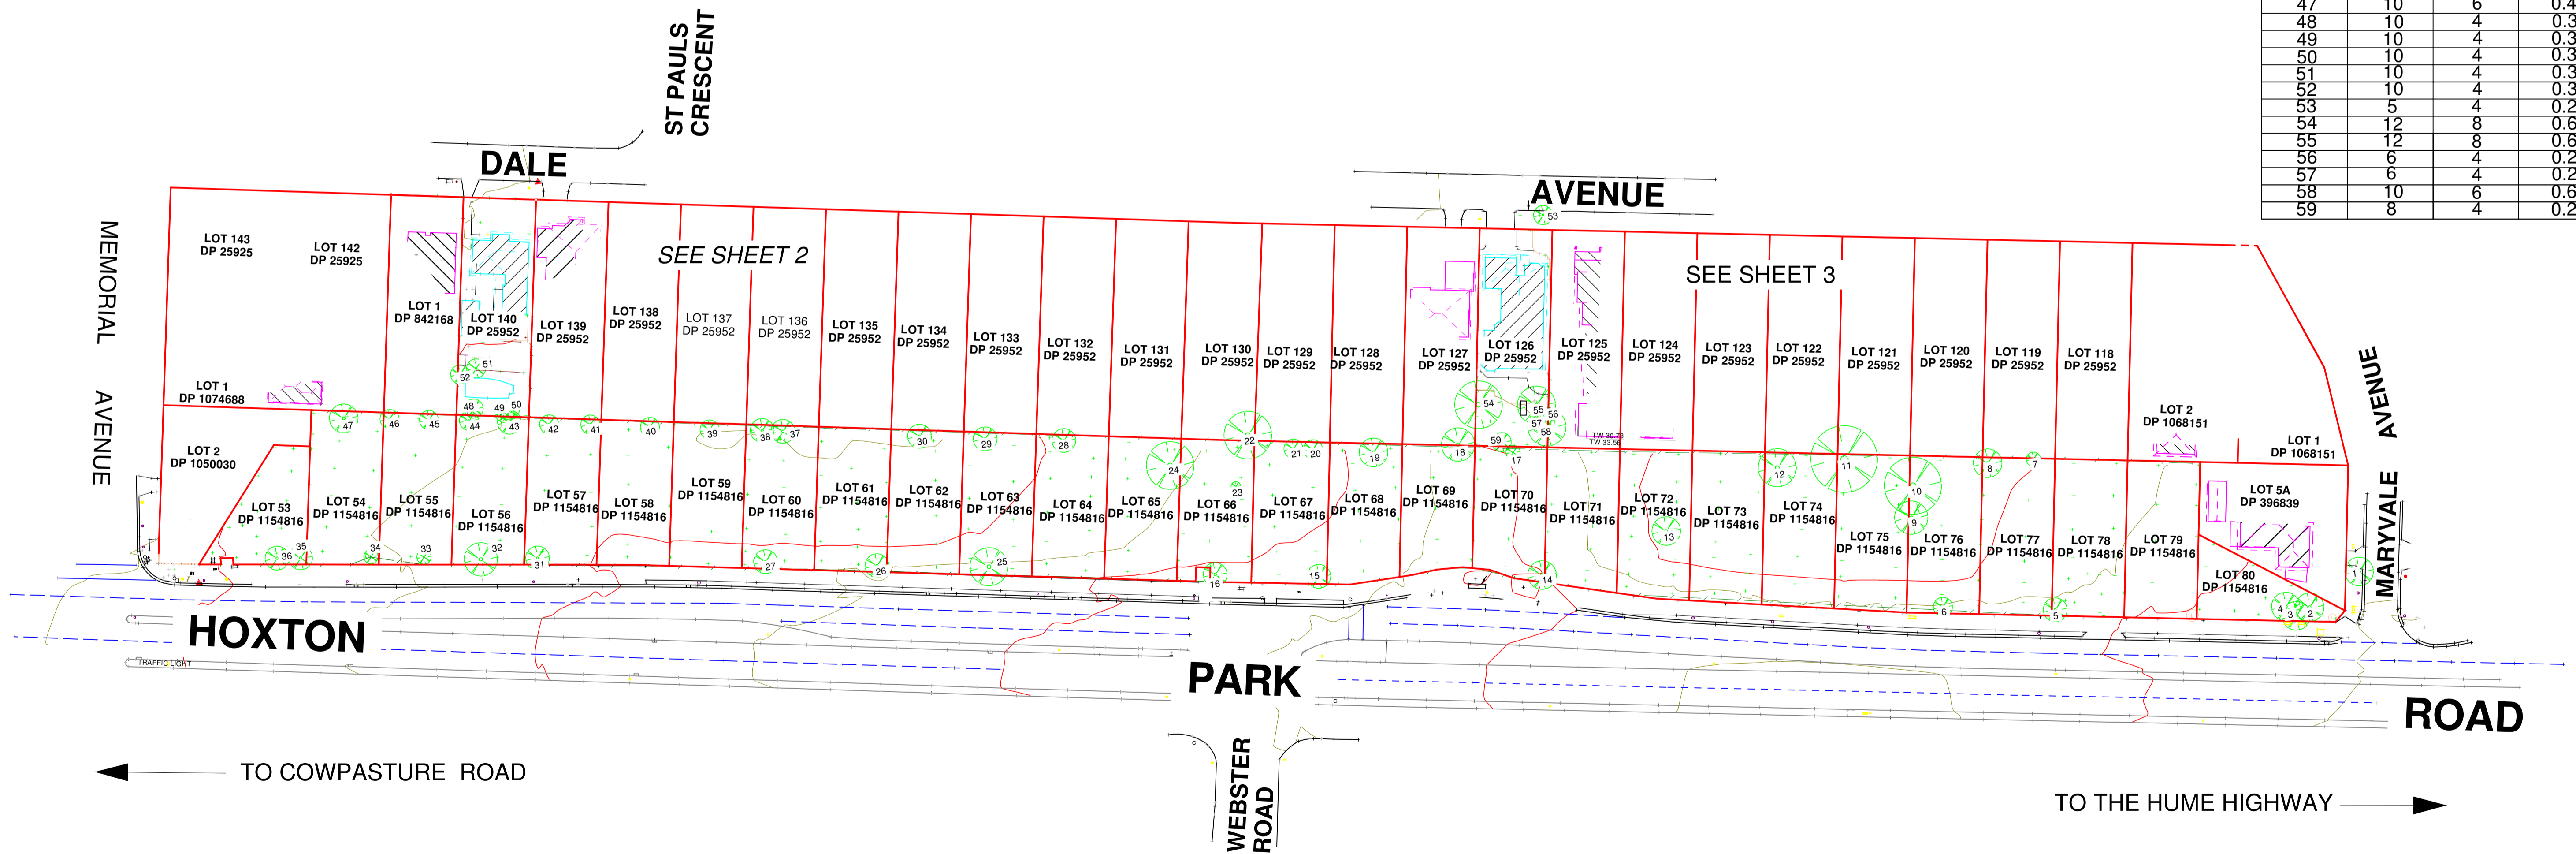

## SHEET 1 OF 3

AMENDMENTS		NOTES: ANY POINT CRITICAL TO THE PREPARATION OF PLANS AND/OR CONSTRUCTION SHOULD BE CHECKED BY THE BUILDER BEFORE ANY WORK COMMENCING. ALL SERVICES ARE INDICATIVE ONLY. OTHER SERVICES MAY EXIST. ALL TREES ARE APPROXIMATE LOCATION AND SIZE ONLY. DIAL BEFORE YOU DIG SHOULD BE UNDERTAKEN PRIOR TO ANY EXCAVATION WORK ON 1100. PRIOR TO THE COMPLETION OF ANY PLANS AND/OR CONSTRUCTION FURTHER FIELD WORK SHOULD BE UNDERTAKEN.	 <small>PH: 9786 6734 SHOP 1 103 CANN ST BASS HILL 2197 EMAIL: survey@urbanex.net.au</small>	CLIENT:	JOB No:
DATE:	DESCRIPTION:				CLIENT ADDRESS: 93-145 HOXTON PARK ROAD, LIVERPOOL 2170 & 20 & 48 DALE AVENUE, LIVERPOOL 2170
			SCALE: 1:700 ON A1	LEVELS: AHD LEVELS	DATE: 02.08.2022

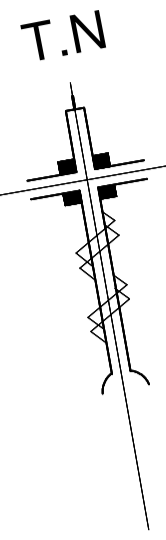

ST PAULS  
CRESCENT

DALE  
AVENUE

MEMORIAL  
AVENUE

AVENUE

HOXTON  
ROAD

PARK  
ROAD

SEE SHEET 3

WEBSTER  
ROAD

← TO COWPASTURE ROAD

**SHEET 2 OF 3**


AMENDMENTS	
DATE:	DESCRIPTION:



NOTES:  
ANY POINT CRITICAL TO THE PREPARATION OF PLANS AND/OR CONSTRUCTION SHOULD BE CHECKED BY THE BUILDER BEFORE ANY WORK COMMENCING. ALL SERVICES ARE INDICATIVE ONLY. OTHER SERVICES MAY EXIST. ALL TREES ARE APPROXIMATE LOCATION AND SIZE ONLY. DIAL BEFORE YOU DIG SHOULD BE UNDERTAKEN PRIOR TO ANY EXCAVATION WORK ON 1100. PRIOR TO THE COMPLETION OF ANY PLANS AND/OR CONSTRUCTION FURTHER FIELD WORK SHOULD BE UNDERTAKEN.

**URBANEX**  
SURVEYORS  
RECORDER SURVEYING PTY LTD

PH: 9786 6734  
SHOP 1 103 CANN ST BASS HILL 2197  
EMAIL: survey@urbanex.net.au

CLIENT:	JOB ADDRESS:	JOB ADDRESS:	JOB No:
CLIENT ADDRESS:	93-145 HOXTON PARK ROAD, LIVER POOL 2170 & 20 & 48 DALE AVENUE, LIVERPOOL 2170	93-145 HOXTON PARK ROAD, LIVER POOL 2170 & 20 & 48 DALE AVENUE, LIVERPOOL 2170	84-2022
SCALE: 1:350 ON A1	LEVELS: AHD LEVELS	DATE:	02.08.2022

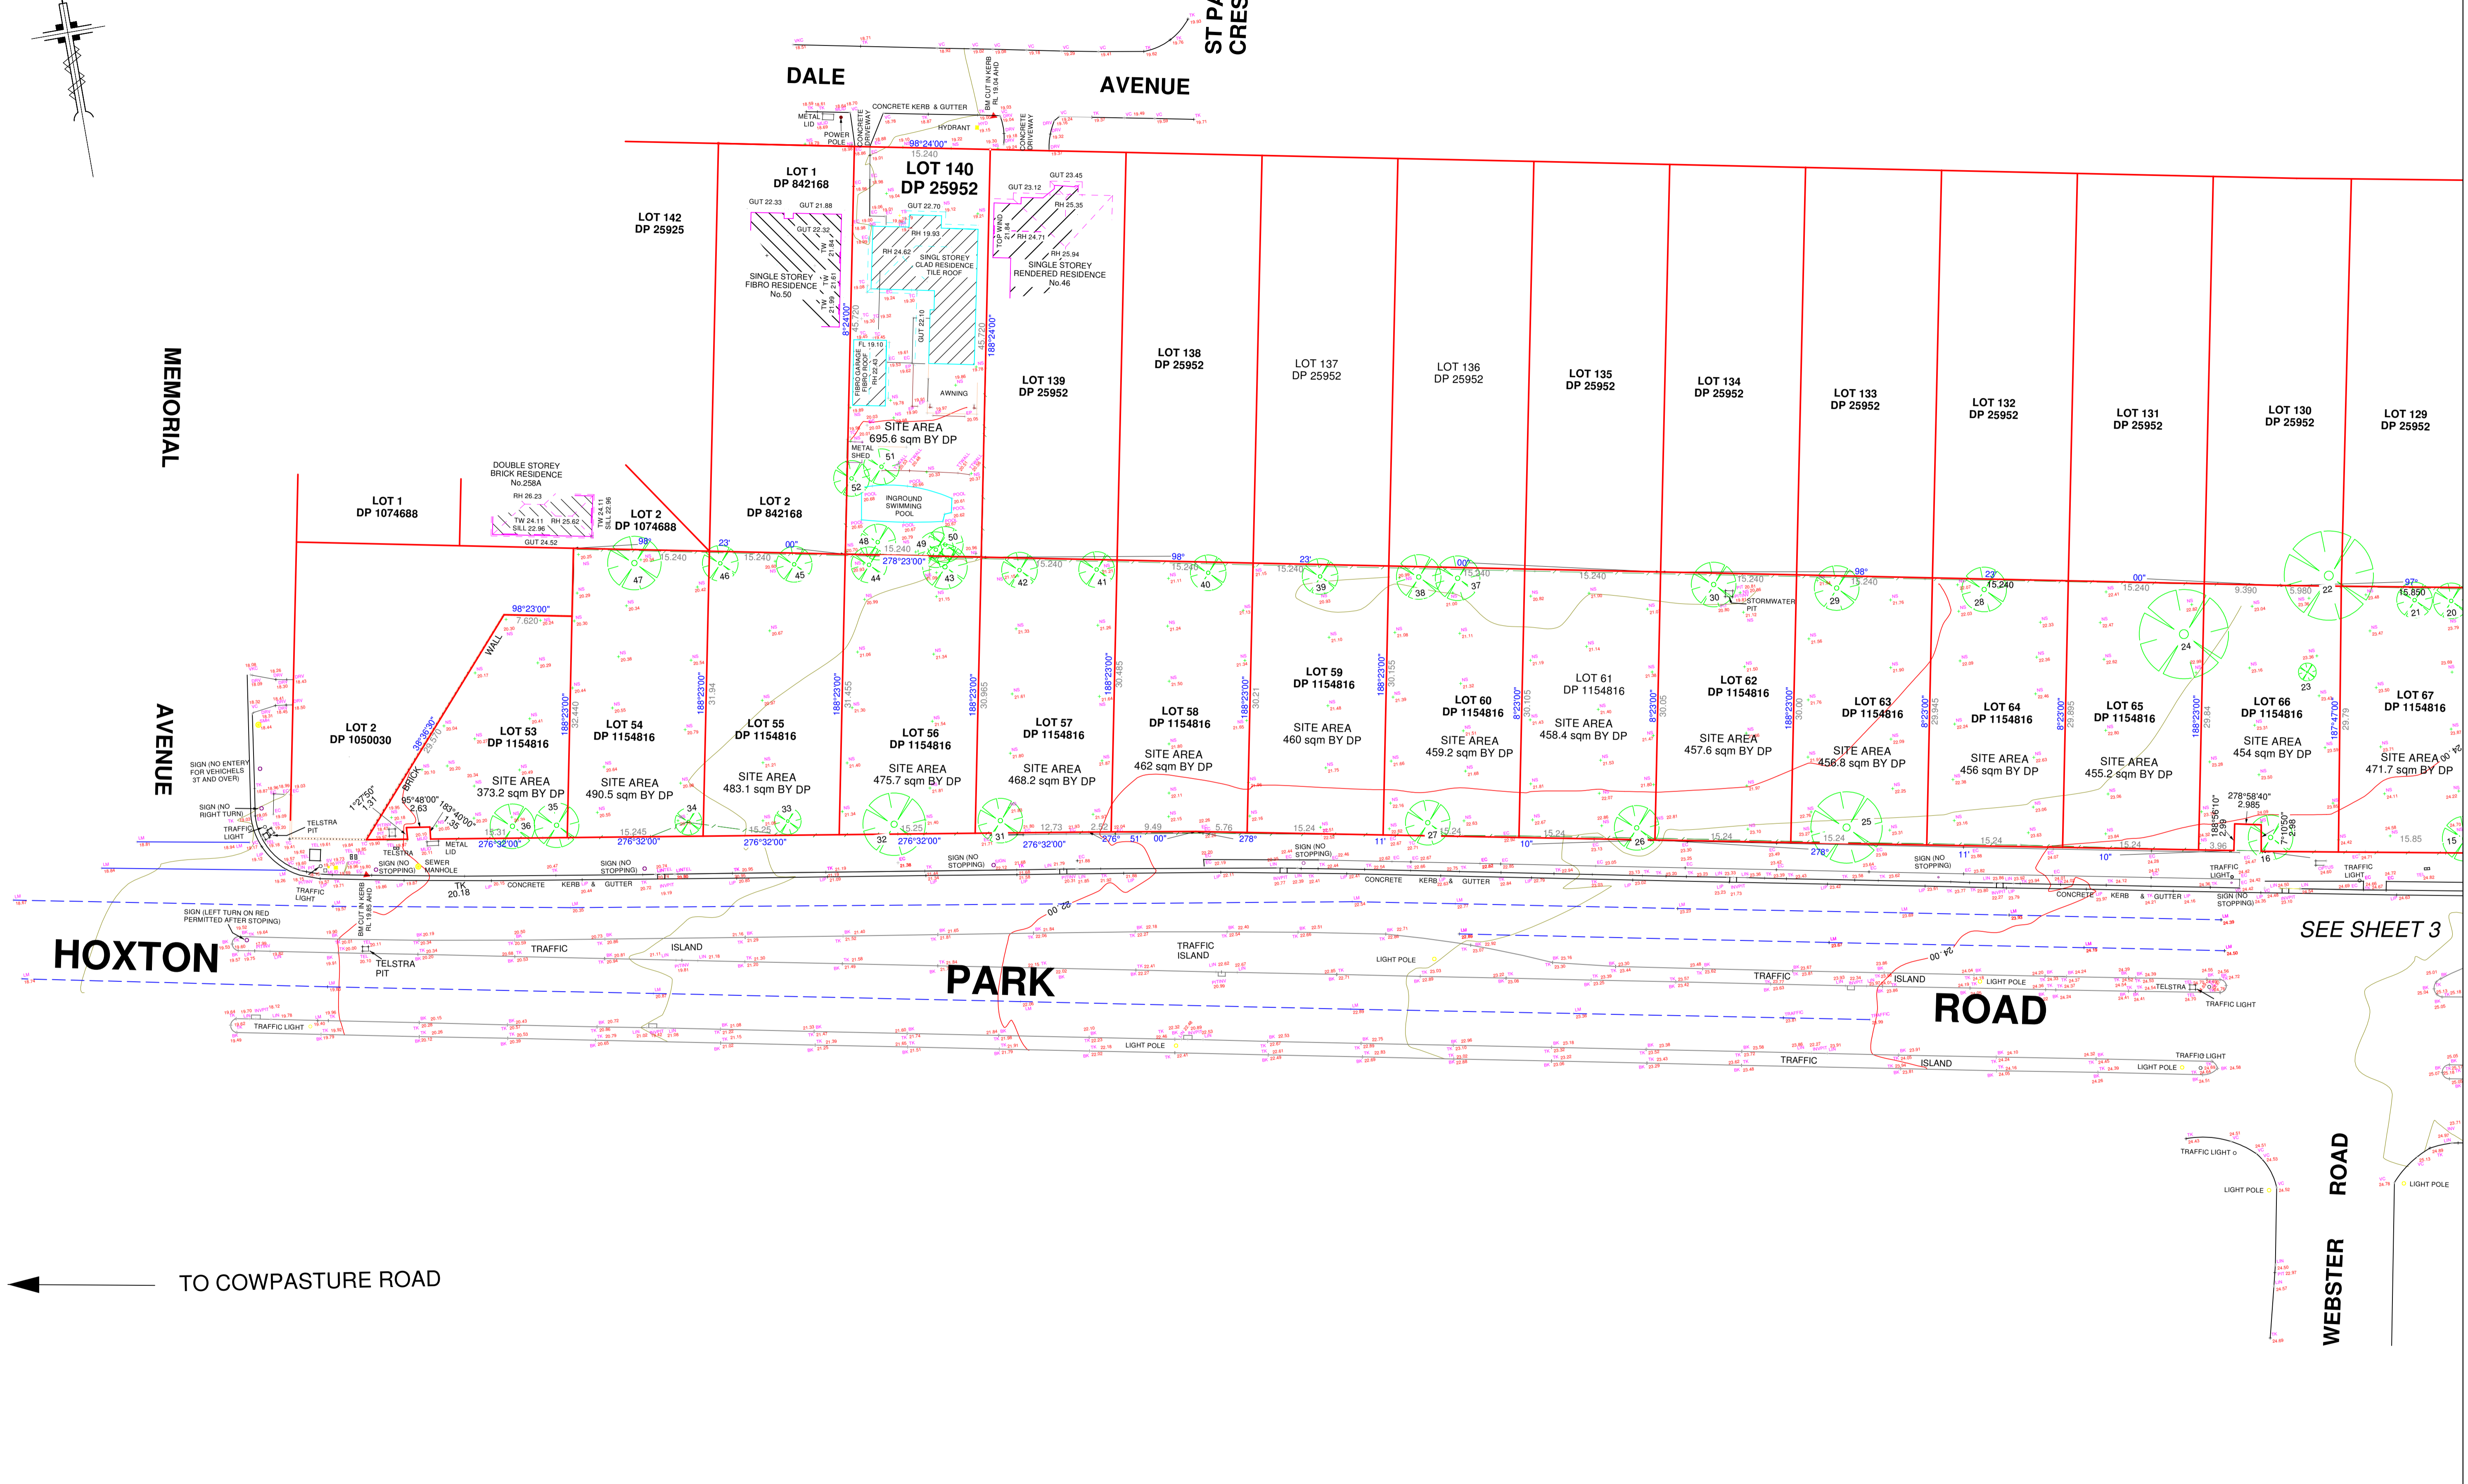

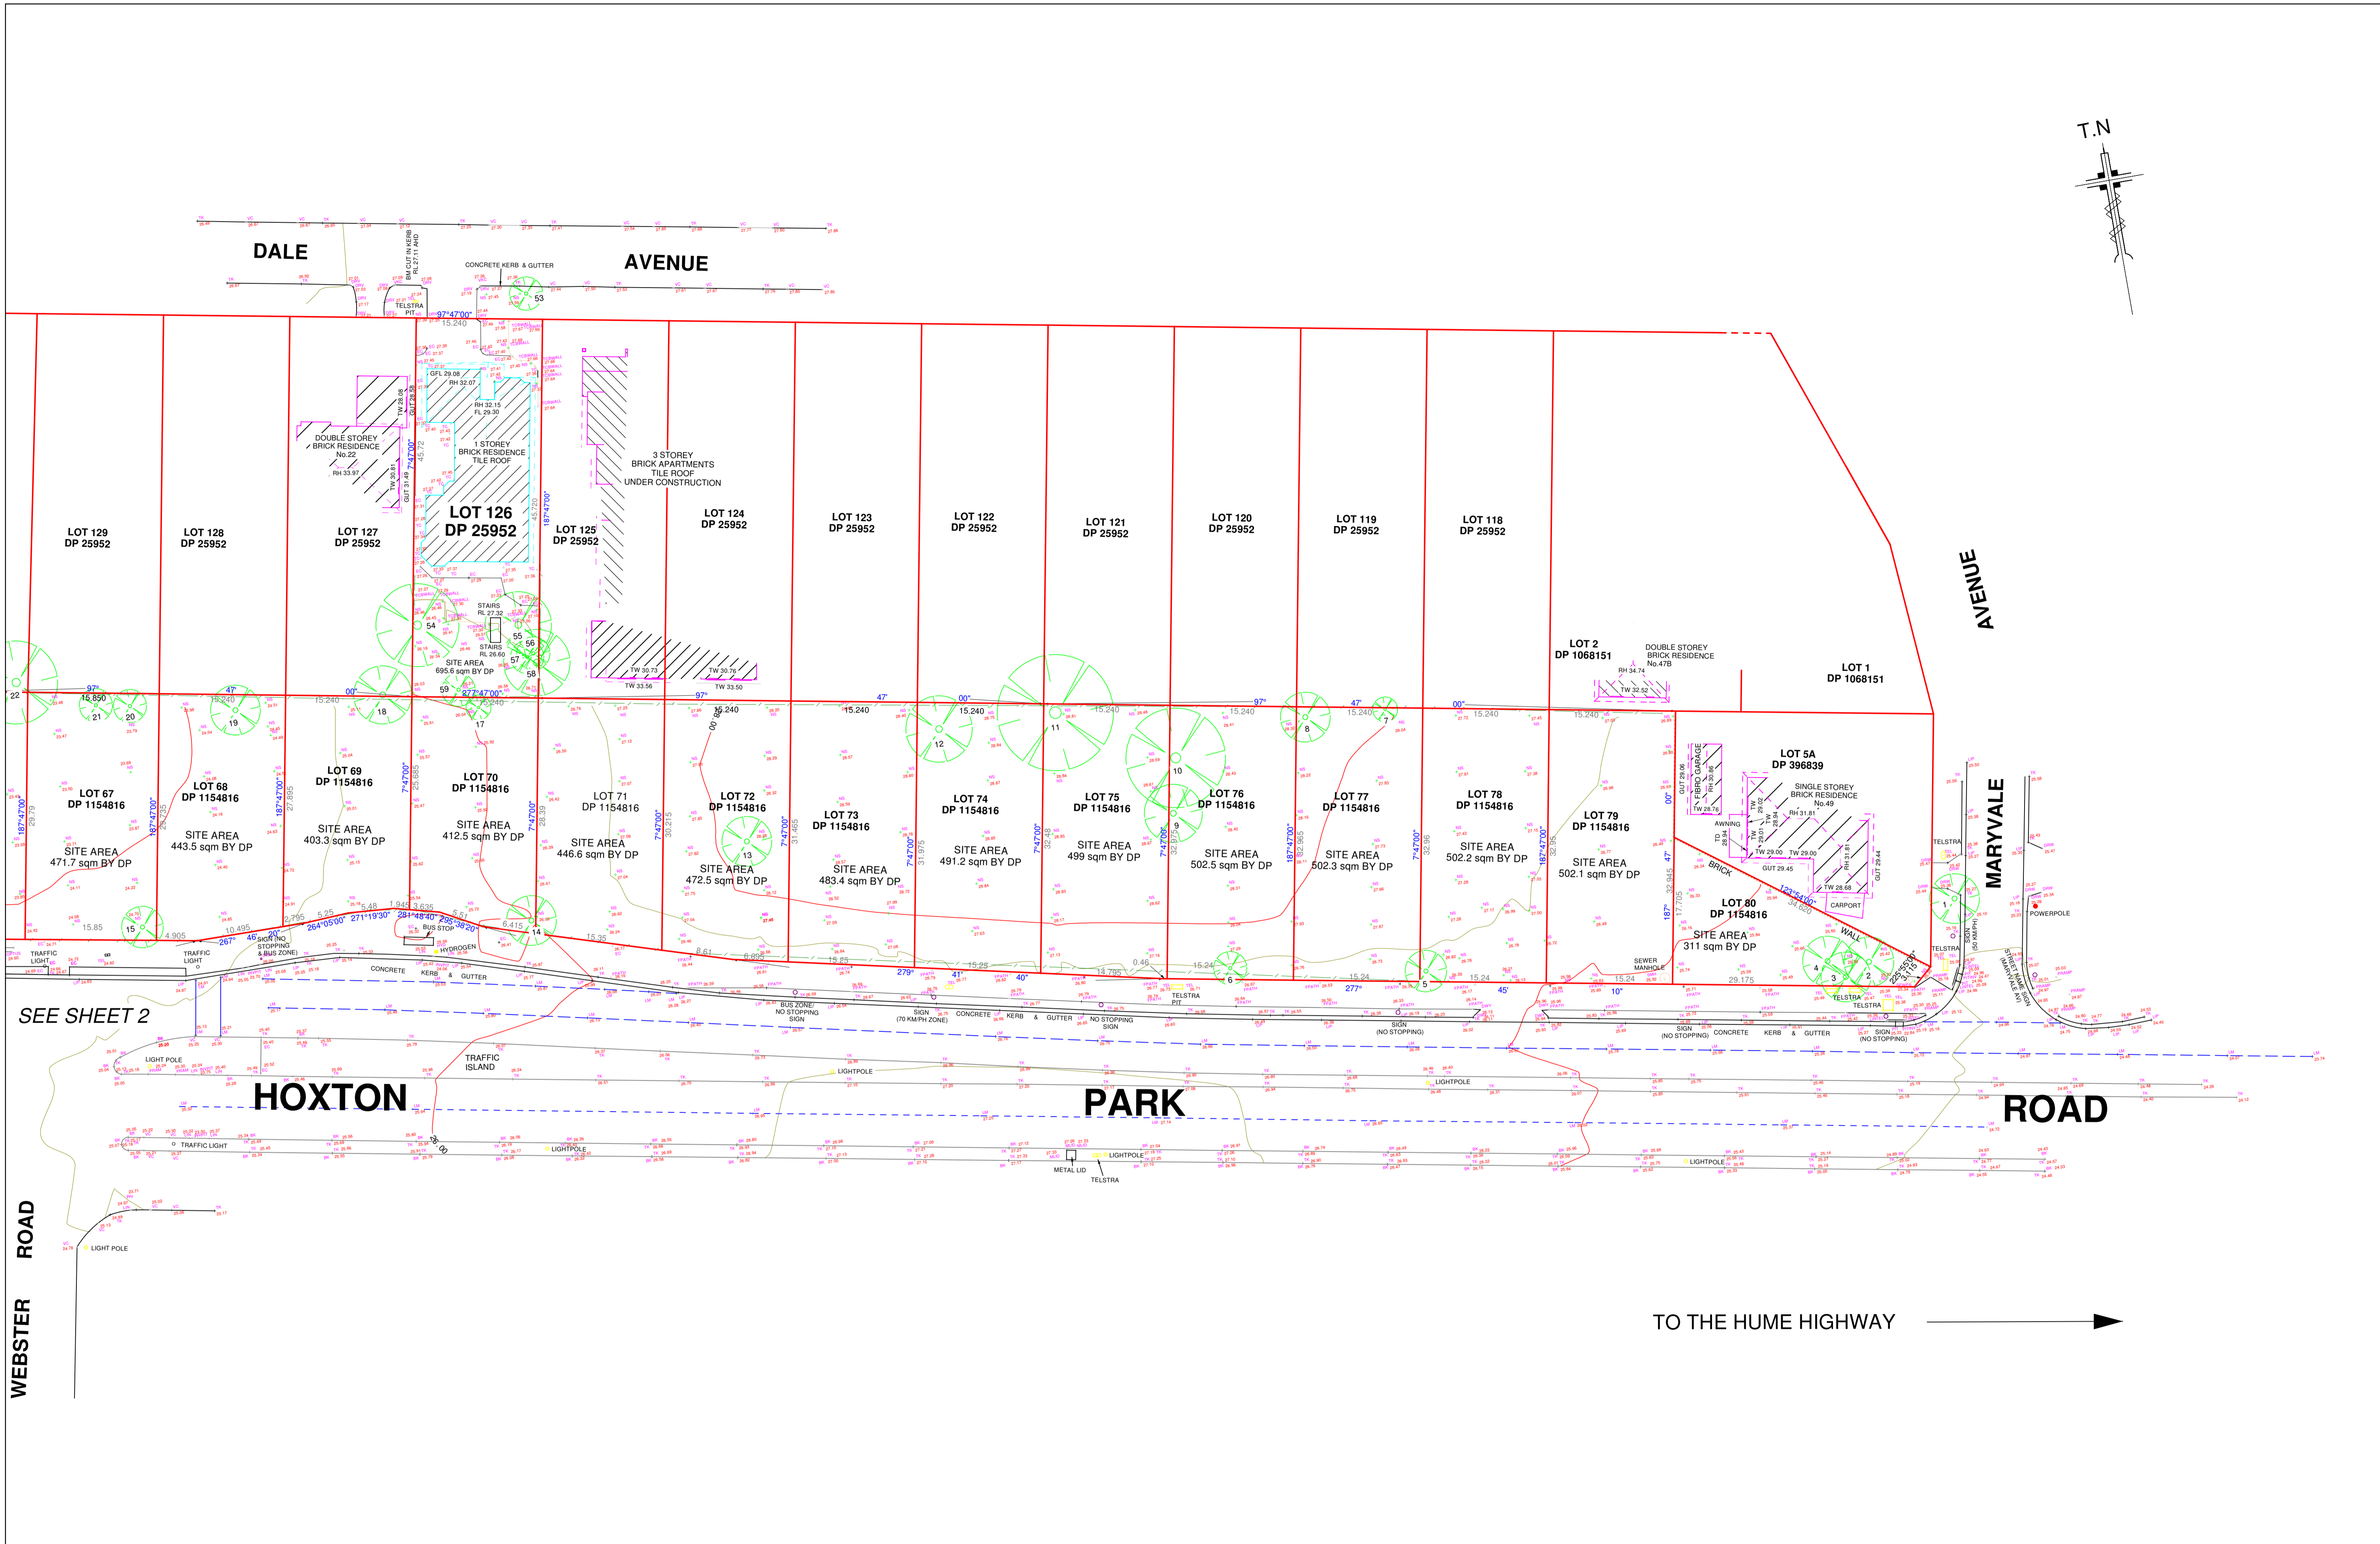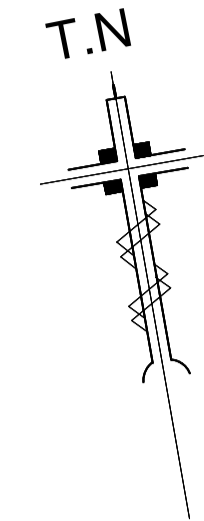

SEE SHEET 2

WEBSTER ROAD

TO THE HUME HIGHWAY →

# SHEET 3 OF 3

AMENDMENTS	
DATE:	DESCRIPTION:

NOTES:  
 ANY POINT CRITICAL TO THE PREPARATION OF PLANS AND/OR CONSTRUCTION SHOULD BE CHECKED BY THE BUILDER BEFORE ANY WORK COMMENCING. ALL SERVICES ARE INDICATIVE ONLY. OTHER SERVICES MAY EXIST. ALL TREES ARE APPROXIMATE LOCATION AND SIZE ONLY. DIAL BEFORE YOU DIG SHOULD BE UNDERTAKEN PRIOR TO ANY EXCAVATION WORK ON 1100. PRIOR TO THE COMPLETION OF ANY PLANS AND/OR CONSTRUCTION FURTHER FIELD WORK SHOULD BE UNDERTAKEN.

**URBANEX SURVEYORS**  
 RECOGNISED SURVEYING PTY LTD  
 PH: 9786 6734  
 SHOP 1 103 CANN ST BASS HILL 2197  
 EMAIL: survey@urbanex.net.au

CLIENT:		JOB No:
CLIENT ADDRESS:	JOB ADDRESS:	84-2022
SCALE: 1:350 ON A1	LEVELS: AHD LEVELS	DATE:
		02.08.2022